

# RECORD OF SURVEY

Located in the SW 1/4 of Section 34, T9N, R42E and the NW 1/4 of Section 3, T8N R42E, Fremont County, Idaho

Job Name: Idaho Dept. of Fish & Game  
 Job Number: 2014-143  
 CoGo File: Idaho\_Fish\_Game\_2014-143

Drawn By: K.L.T.  
 Checked By: K.L.T.  
 Date: 12/20/2014



Revision No.  
 Scale: 1" = 130'

Sheet 1 Of 1

## State of Idaho Department of Fish and Game Ashton Fish Hatchery

### LEGEND

- PK Nail
  - Designates a corner marked with 5/8" X 18" rebar, except WC (Witness Corner)
  - ◇ Designates a Witness Corner marked with 5/8" X 18" rebar
  - ▲ Designates a Triangulation Station marked with 10" Bridge Spike
  - Section Corners, Quarter Corners, 1/16 Corners marked as noted
- Note: All Department Fish and Game Survey corners to be Brass Capped in the future

### NOTE

- #2 WC - True corner Bears S81°01'37"E 2.00'
- #6 WC - True corner Bears S42°17'05.2"W 23.68'
- #7 WC - True corner Bears S03°02'58.1"E 58.07'
- #8 WC - True corner Bears N01°31'54.6"W 34.41'
- #15 WC - True corner Bears N26°39'54"W 0.54'

### NARRATIVE

The drawing as shown hereon is based on a Survey performed by Carl E. McMaken (License No. 904) for the State of Idaho - Department of Fish and Game. Carl surveyed out the Ashton Fish Hatchery in the fall of 1978. Carl Set Brass Caps for the Section, Quarter, and 1/16 Corners as shown on this Record of Survey. Carl filed and recorded Corner Perpetuation and Filing Records of the Section Corners he set and found in the Fremont County Recorder's Office. I did not find a Record of Survey showing the monuments he set for the Fish Hatchery property in the Fremont County Courthouse. I obtained copies of the Survey performed by Carl from the Department of Idaho Fish and Game offices in Pocatello and Boise. The copies are faded and very difficult to read. I have been asked by the Department of Fish and Game to retrace the 1978 survey and I feel it is necessary to re-create the 1978 survey for the purpose of recording said information in the Fremont County Courthouse. I have entered in the distances and bearings from the 1978 survey into a CoGo program and find them to close very well. Where I have found minor differences between my distances and bearings and the 1978 survey's distances and bearings I have labeled them 1978 Survey on this Record of Survey and showed my calculated distance or bearings that closes the traverse. It appears Carl did a traverse adjustment to the State of Idaho Deed, (Book 25, Page 71) and as a result his measured distances and bearings do not match the Deed distances and bearings. For this drawing to fit on a 18" X 24" Sheet, I had to use an odd scale of 1" = 130'.

### CERTIFICATE OF SURVEY

I, Kevin L. Thompson, do hereby Certify that I am a Licensed Professional Land Surveyor in the State of Idaho, and that the attached plat was drawn from an actual Survey made on the ground by Carl E. McMaken in 1978, and that this map is an accurate representation of said Survey.



December 20, 2014 Date  
 10563 License No.

### RECORDER'S CERTIFICATE

Recorded at Request of  
 Kevin L. Thompson  
 Date: 12-20-14  
 Time: 1:23 P.M.  
 Recorder: Abbie Mace  
 Fremont Co Recorder  
 License No. 5511207

Brass Cap in Concrete  
 Instrument No. 495417

Brass Cap in Concrete  
 Instrument No. 495418


Rail Road Spike  
 Instrument No. 495419

Aluminum Cap on Rebar  
 Instrument No. 495420

Brass Cap in Concrete  
 Instrument No. 495421

Aluminum Cap  
 Instrument No. 495423

16.88 Acres

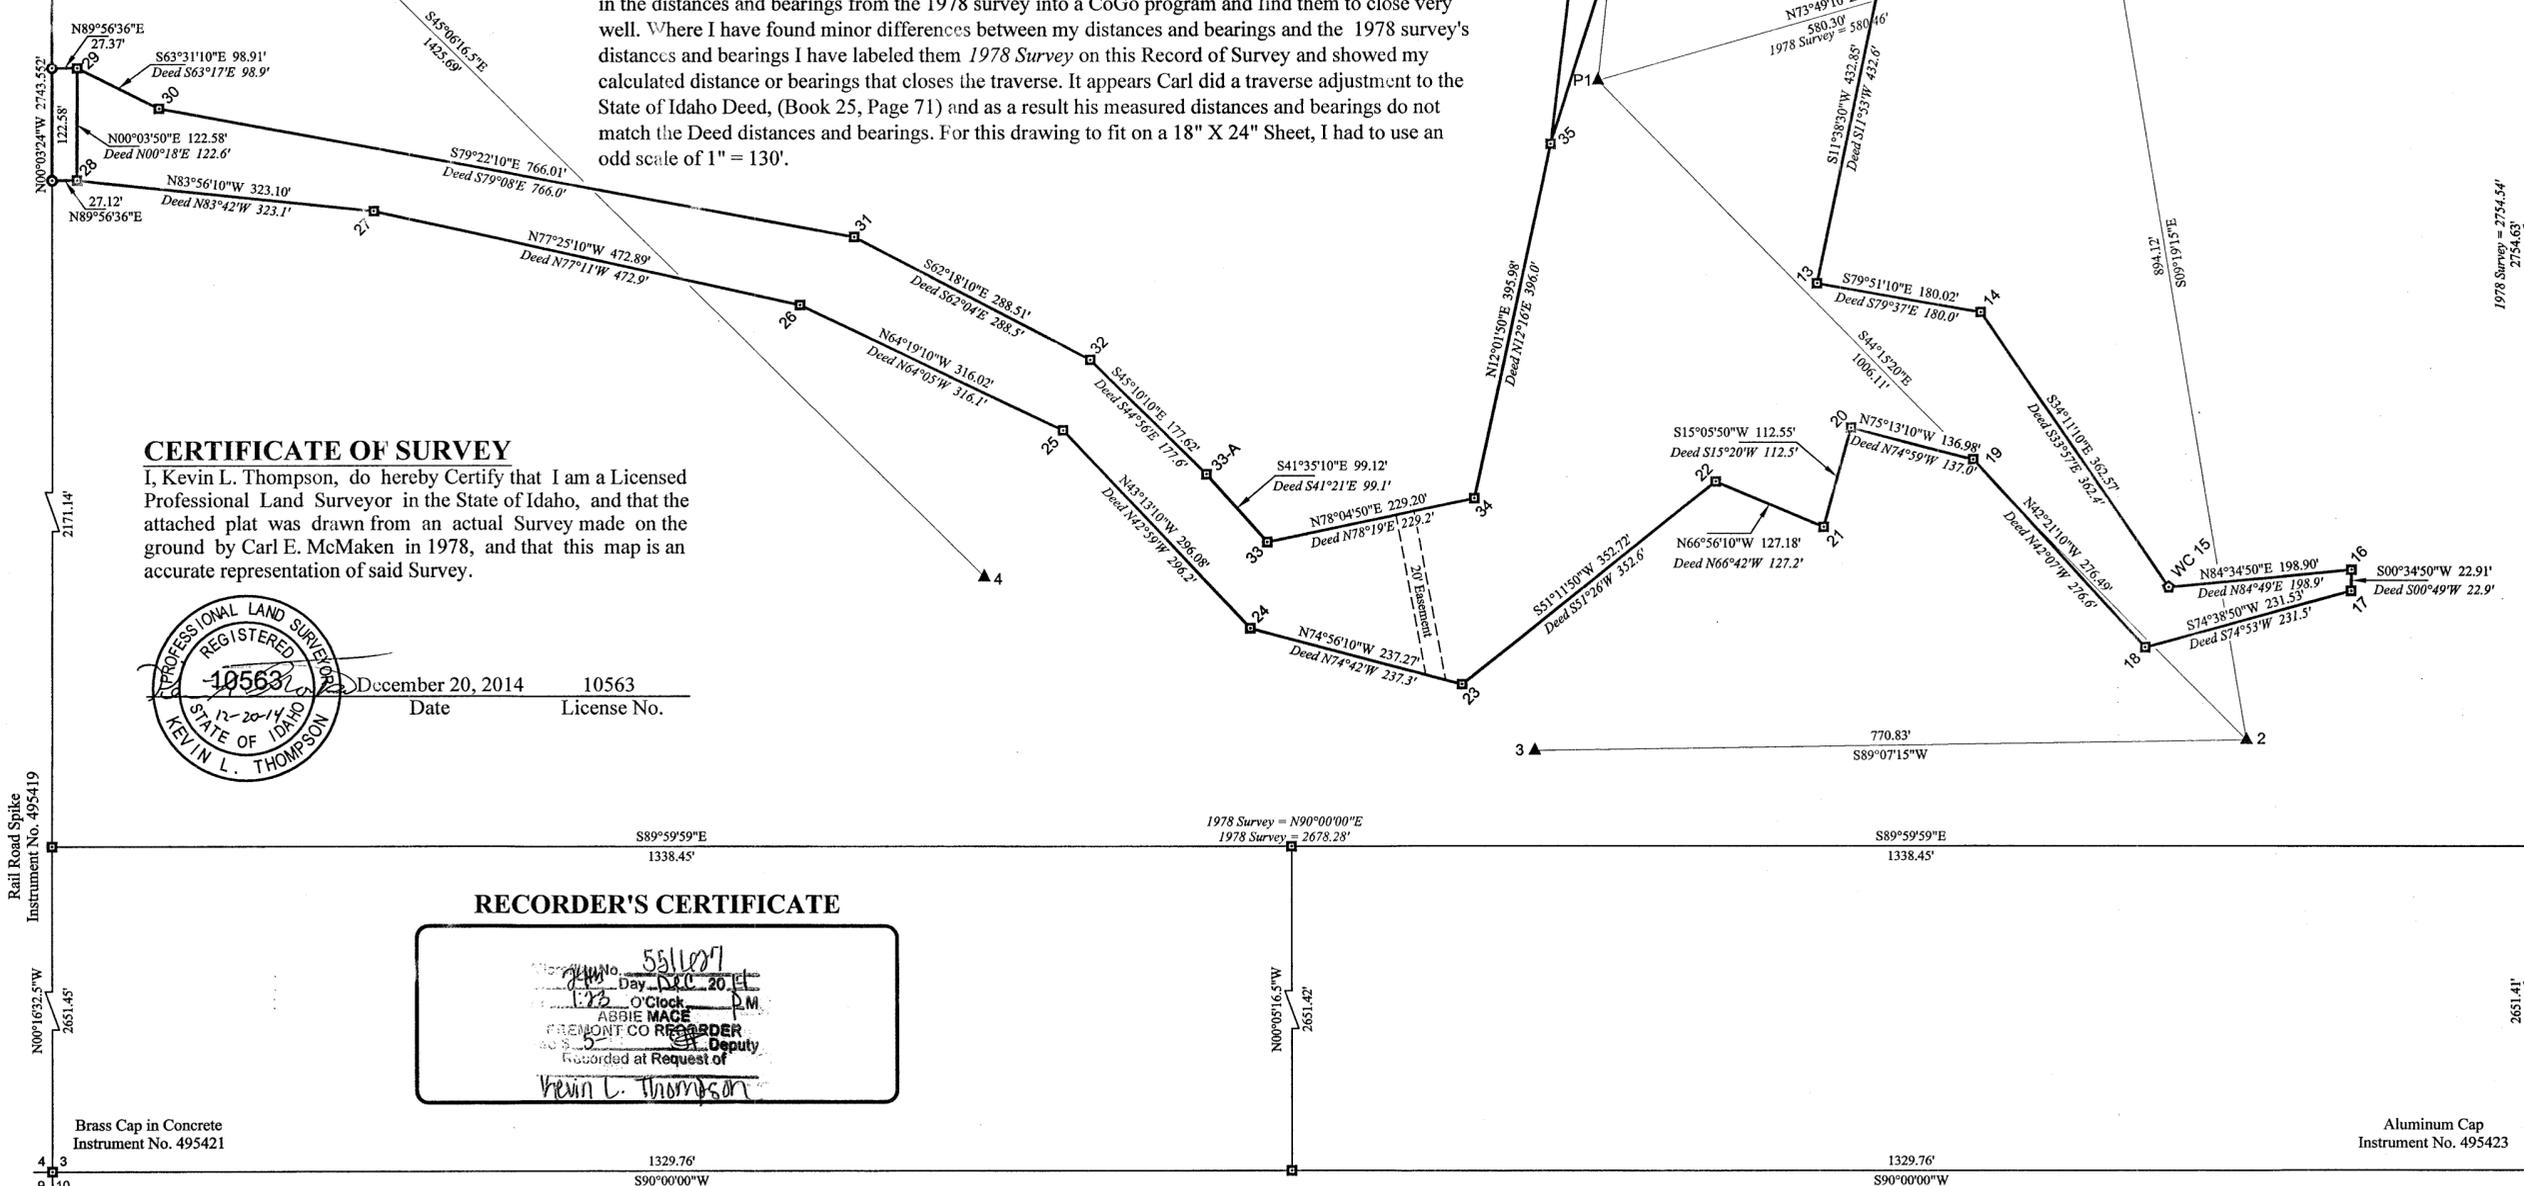

1978 Survey = 2754.54' 2794.63'

1978 Survey = 1009.057'E

1978 Survey = 2651.41'

1978 Survey = 2651.42'

1978 Survey = 2651.41'

1978 Survey = 2651.42'

\\ITE-SERVER\public\Projects\idaho\_Department\_Fish&Game\2014-143 Ashton Fish Hatchery\1978\_Survey\_ReDrawn.dwg, 12/24/2014 12:34:22 PM