
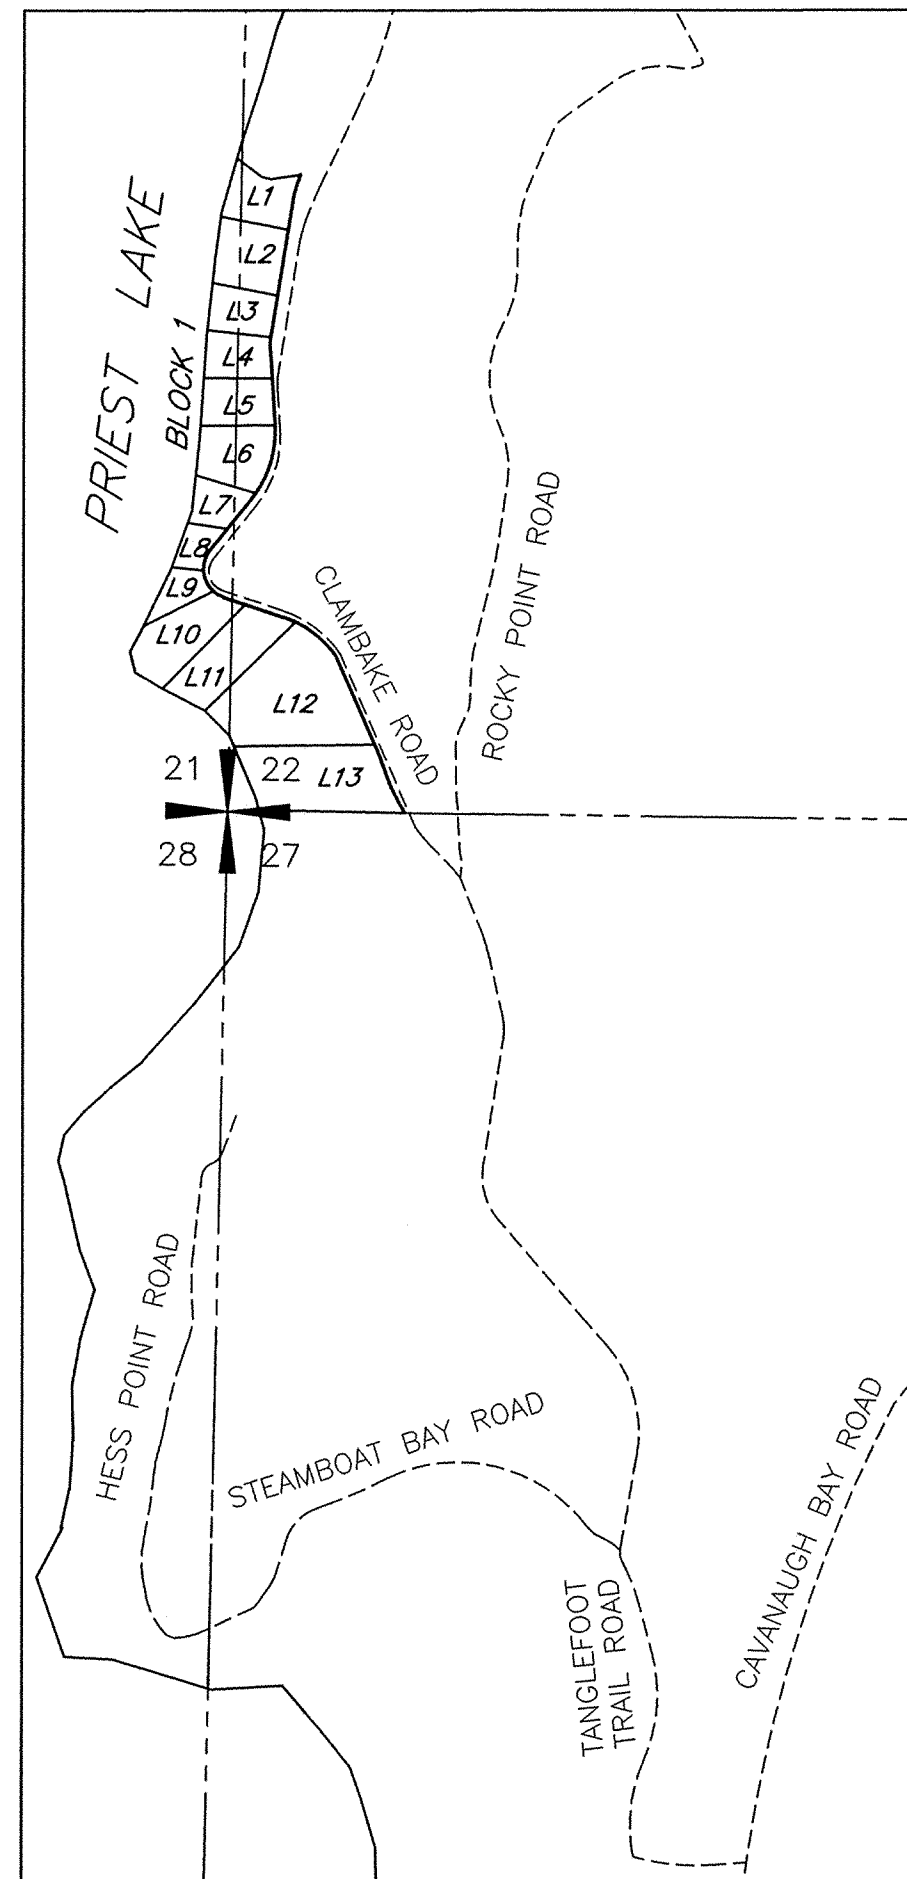
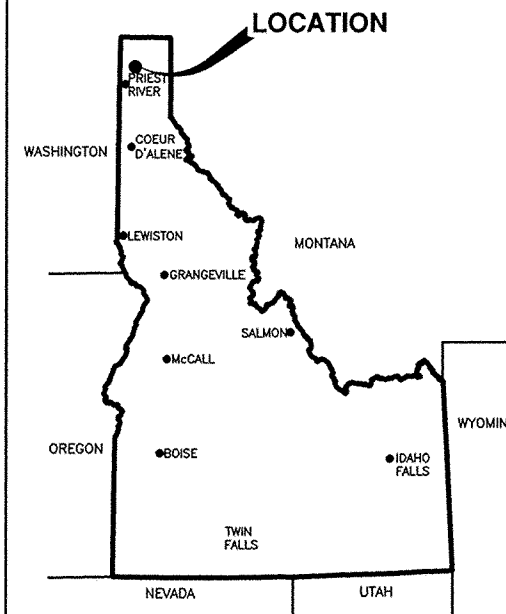


STATE SUBDIVISION-CLAMBAKE POINT

A PORTION OF SECTIONS 21 AND 22, TOWNSHIP 60 NORTH, RANGE 4 WEST,
BOISE MERIDIAN, BONNER COUNTY, IDAHO

PLAT BOOK 10 PAGE 165

INST. NO. 840162

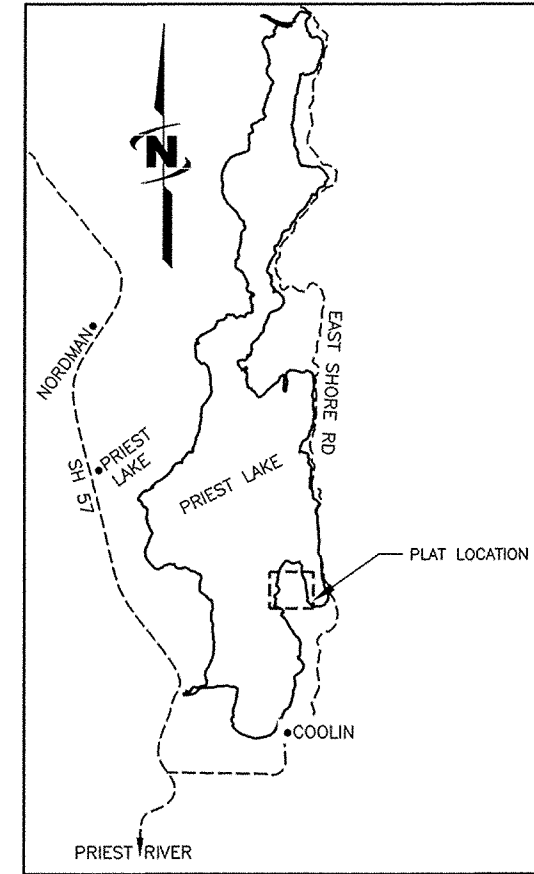

TITLE

WHEN IDAHO BECAME A STATE IN 1890, THE FEDERAL GOVERNMENT ENDOWED (GRANTED) LANDS TO IDAHO ON THE CONDITION THEY PRODUCE MAXIMUM LONG-TERM FINANCIAL RETURNS FOR PUBLIC SCHOOLS AND OTHER BENEFICIARIES. IDAHO NOW HAS OVER 2 MILLION ACRES OF ENDOWMENT LANDS, HELD IN TRUST, PROVIDING FINANCIAL SUPPORT TO PUBLIC SCHOOLS AND OTHER INSTITUTIONS. THE IDAHO DEPARTMENT OF LANDS MANAGES THIS TRUST UNDER THE GOVERNANCE OF THE IDAHO BOARD OF LAND COMMISSIONERS. THE LAND BOARD, ACTING IN THE CAPACITY OF TRUSTEE ON BEHALF OF THE BENEFICIARY SCHOOLS AND OTHER INSTITUTIONS, WAS GIVEN RESPONSIBILITIES UNDER ARTICLE IX, SECTION 8 OF THE IDAHO CONSTITUTION (AS AMENDED) TO MANAGE LANDS IN SUCH A MANNER AS WILL SECURE THE MAXIMUM LONG-TERM FINANCIAL RETURN TO THE INSTITUTION TO WHICH GRANTED. THE LEASING OF ENDOWMENT TRUST LAND FOR USE AS RECREATIONAL COTTAGE SITES BEGAN IN THE EARLY 1930'S AND HAS CONTINUED SINCE ITS INCEPTION. THE CONFIGURATION OF THE LEASED COTTAGE SITES HAS OCCURRED IN AN ORGANIC NATURE OVER A PERIOD OF APPROXIMATELY 80+ YEARS. DUE TO THE NECESSITY BASED STYLE OF DEVELOPMENT AND THE TIME LINE OF THOSE DEVELOPMENTS, THE EXISTING NEIGHBORHOOD AND APPURTENANCES WOULD NOT LIKELY MEET CURRENT LOCAL (COUNTY) DEVELOPMENT STANDARDS.

ADJACENT ENDOWMENT TRUST LANDS

ENDOWMENT TRUST LANDS ADJACENT TO OR NEAR THIS PROPERTY ARE NOT ENCUMBERED IN ANY MANNER BY THIS STATE PLAT AND MAY BE DISPOSED OF BY SALE AT PUBLIC AUCTION OR BY LAND EXCHANGE; OR THE USE OF THE LAND MAY CHANGE. ENDOWMENT TRUST LANDS ARE NOT MANAGED FOR THE PUBLIC AT LARGE AND SHALL NOT BE CONSIDERED "PUBLIC LANDS" OR "OPEN SPACE," EITHER SPECIFICALLY OR IN A GENERIC SENSE. ENDOWMENT TRUST LANDS ARE WORKING LANDS PRODUCING REVENUE FOR THE BENEFICIARY INSTITUTIONS. THE IDAHO DEPARTMENT OF LANDS SHALL BE CONTACTED WITH ANY QUESTIONS PERTAINING TO THE ENDOWMENT TRUST LANDS.

ENCROACHMENT PERMITS

AN ENCROACHMENT PERMIT FROM IDAHO DEPARTMENT OF LANDS IS REQUIRED FOR AN ENCROACHMENT UPON THE BED OF NAVIGABLE WATERS.

DOMESTIC WATER

THE STATE MAKES NO REPRESENTATION THAT DOMESTIC WATER SERVICE FOR INDIVIDUAL LOTS EXISTS. THE OWNER WILL BE RESPONSIBLE FOR DOMESTIC WATER.

SANITARY SEWER

THE STATE MAKES NO REPRESENTATION THAT SANITARY SEWER SERVICE FOR THE LOTS EXISTS. IF IT EXISTS, IT IS PROVIDED BY SEPTIC SYSTEMS THAT MAY NOT COMPLY WITH APPLICABLE FEDERAL, STATE, AND LOCAL LAWS, RULES AND REGULATIONS. ANY FUTURE MODIFICATIONS AND/OR ADDITIONS TO EXISTING SEPTIC SYSTEMS SHALL COMPLY WITH ALL APPLICABLE FEDERAL, STATE, AND LOCAL LAWS, RULES, AND REGULATIONS, AND THE OWNER SHALL PROCURE AT ITS OWN EXPENSE ALL LICENSES AND PERMITS REQUIRED BY SUCH LAWS, RULES, AND REGULATIONS.

SINGLE-FAMILY RESIDENTIAL USE

NO MORE THAN ONE(1) SINGLE-FAMILY DWELLING SHALL BE ALLOWED ON ANY LOT.

MOBILE HOMES

MOBILE HOMES SHALL NOT BE PLACED ON THE PROPERTY.

MANUFACTURED OR MODULAR HOMES

MANUFACTURED OR MODULAR HOMES THAT COMPLY WITH ALL APPLICABLE BUILDING CODES, HAVE A MINIMUM 4:12 ROOF PITCH, MEET APPLICABLE BONNER COUNTY SNOW LOAD REQUIREMENTS FOR THIS AREA, AND ARE INSTALLED ON A PERMANENT FOUNDATION SHALL BE ALLOWED.

FIRE HAZARDS

LOTS SHALL BE MAINTAINED TO REDUCE FIRE HAZARDS BY THE ELIMINATION OF FINE FUELS AND DEAD MATERIAL ON THE LOT TO PROVIDE A NATURAL BUT MANAGED APPEARANCE.

ROAD REPAIR AND MAINTENANCE

THE INDIVIDUAL LOT OWNER OR AN ASSOCIATION (IF ANY) SHALL BE RESPONSIBLE TO MAINTAIN, REPAIR AND REPLACE ANY MAIN ACCESS ROADS AS DEFINED IN EASEMENTS GRANTED BY STATE LAND BOARD PURSUANT TO THE ESTABLISHMENT OF THIS PLAT. ALL SUCH MAINTENANCE SHALL COMPLY WITH THE REQUIREMENTS OF THE COUNTY AND ANY APPLICABLE GOVERNMENTAL AUTHORITY, INCLUDING ANY AGENCY OF THE STATE OF IDAHO WITH JURISDICTION. IF THE OWNERS FAIL TO FORM AN ASSOCIATION OR IF THE ASSOCIATION FAILS IN ITS DUTIES, THE LOT OWNERS SHALL BE RESPONSIBLE TO MAINTAIN, REPAIR AND REPLACE ANY SUCH MAIN ACCESS ROADS. THE ASSOCIATION SHALL HAVE NO OBLIGATION TO MAINTAIN ANY LOT OR IMPROVEMENTS ON ANY LOT.

PROTECTION OF FOREST RESOURCES

OTHER FOREST RESOURCES SHALL BE PROTECTED, SUCH AS ARCHEOLOGICAL RESOURCES, SENSITIVE PLANT AND ANIMAL SPECIES, WATER QUALITY AND FISH HABITAT.

PERMITS REQUIRED

THE STATE MAKES NO REPRESENTATION THAT ANY PERMITS MAY BE OBTAINED FOR THE LOTS OR THAT EXISTING STRUCTURES ARE PERMITTED OR WILL BE PERMITTED. EACH OWNER SHALL COMPLY WITH ALL APPLICABLE FEDERAL, STATE, AND LOCAL LAWS, RULES, AND REGULATIONS AND PROCURE AT ITS OWN EXPENSE ALL LICENSES AND PERMITS REQUIRED BY SUCH LAWS, RULES, AND REGULATIONS RELATED TO THE USE OF THE LOTS.

ACCESS

ACCESS IS CURRENTLY ALLOWED OVER ENDOWMENT TRUST LAND BY PERMISSION ONLY OVER EXISTING ACCESS ROADS AND DRIVEWAYS THAT HAVE BEEN USED HISTORICALLY TO ACCESS LEASED ENDOWMENT TRUST LANDS. UPON THE SALE OF EACH INDIVIDUAL LOT BY THE STATE AND UPON RECEIPT OF CONSIDERATION, THE STATE INTENDS TO GRANT EXPRESS EASEMENT(S) FOR ACCESS AND UTILITIES BENEFITING THE LOT BEING SOLD.

EXISTING UTILITIES

UTILITIES SUCH AS WATER, SEWER (INCLUDING: DRAINFIELD LINES, EFFLUENT LINES, SEPTIC TANKS, CLEAN OUTS, ETC.), POWER, TELEPHONE AND GAS ARE INSTALLED AND EXISTING WITHIN THE LOTS SHOWN HEREON. IN SOME CASES, THESE UTILITIES TRAVERSE ACROSS SEVERAL ADJACENT LOTS DUE TO THE CONVENIENCE OF INSTALLATION AND MAINTENANCE. EACH LOT OWNER SHALL HAVE THE RIGHT TO ACCESS AND MAINTAIN THE UTILITIES THAT SERVE THEIR LOT. IT SHALL BE THE RESPONSIBILITY OF THE LOT OWNER(S) PERFORMING THE MAINTENANCE TO RETURN ANY DISTURBED LAND, LANDSCAPING, FENCES, ROADWAYS, ETC. TO THEIR PRE-MAINTENANCE CONDITION. IF AT THE TIME OF MAINTENANCE IT IS MONETARILY EQUITABLE AND REASONABLE TO DO SO, THE UTILITIES SHALL BE RE-ROUTED TO BE CONTAINED WITHIN THE SERVED LOT VIA THE EXISTING EASEMENT OR ALTERNATIVE EASEMENT PROCURED BY THE LOT OWNER.

DISCLAIMER

THE LOTS ARE PLATTED IN AN AS IS CONDITION. THE STATE MAKES NO REPRESENTATION OR WARRANTY WITH RESPECT TO THE LOTS OR CONCERNING THE SUITABILITY OF THE LOTS FOR THE USES INTENDED BY AN OWNER.

Gregory J. Russell

Digitally signed on:
02/01/2013



Instrument # 840162
BONNER COUNTY, SANDPOINT, IDAHO
2-22-2013 09:24:34 No. of Pages: 6
Recorded for: STATE OF IDAHO/BK 10 PG 165 CLAM
MARIE SCOTT Fee: 0.00
Ex-Officio Recorder Deputy **CB**
Index to: PLATS

STATE SUBDIVISION-CLAMBAKE POINT			
A PORTION OF SECTIONS 21 AND 22, TOWNSHIP 60 NORTH, RANGE 4 WEST, BOISE MERIDIAN, BONNER COUNTY, IDAHO			
 J-U-B ENGINEERS, INC.	J-U-B ENGINEERS, Inc. 7825 Meadowlark Way Coeur d'Alene, Idaho 83815 Phone: 208.762.8787		
	DWG NAME: 20-11-035_Clambake Point Cover		
SCALE: NONE	DR. DFG	CH. GJR / DRB	SHEET 1 OF 6
DATE: February 2013	PROJ. NO.: 20-11-035		

STATE SUBDIVISION-CLAMBAKE POINT

A PORTION OF SECTIONS 21 AND 22, TOWNSHIP 60 NORTH, RANGE 4 WEST,
BOISE MERIDIAN, BONNER COUNTY, IDAHO

PLAT BOOK 10 PAGE 165

INST. NO. 840162

CERTIFICATE OF STATE

BE IT KNOWN BY THESE PRESENTS: THAT THE STATE OF IDAHO, THE RECORD OWNER OF THE REAL PROPERTY SHOWN HEREON, UNDER ITS AUTHORITY SET FORTH IN IDAHO CODE HAS CAUSED THE SAME TO BE SURVEYED AND DIVIDED INTO LOTS AND BLOCKS AS PLATTED HEREON, TO BE KNOWN AS **STATE SUBDIVISION - CLAMBAKE POINT**, BEING A PORTION OF SECTIONS 21 AND 22, TOWNSHIP 60 NORTH, RANGE 4 WEST, B.M., BONNER COUNTY, IDAHO, FURTHER DESCRIBED AS FOLLOWS:

BEGINNING AT AN ALUMINUM CAP, MARKING THE MEANDER CORNER BETWEEN SECTIONS 22 AND 27, TOWNSHIP 60 NORTH, RANGE 4 WEST AS SHOWN ON RECORD OF SURVEY, RECORDED JUNE 24, 1987 AS INSTRUMENT NO. 336643, RECORDS OF BONNER COUNTY, IDAHO, (FROM WHICH THE SOUTH 1/4 CORNER OF SAID SECTION 22, TOWNSHIP 60 NORTH, RANGE 4 WEST, BEARS SOUTH 88°42'42" EAST, 2517.88 FEET); THENCE SOUTH 77°30'19" WEST, 80.74 FEET, MORE OR LESS, TO A POINT THAT INTERSECTS THE ORDINARY HIGH WATER MARK OF PRIEST LAKE;
THENCE NORTHERLY ALONG SAID ORDINARY HIGH WATER MARK, 2438 FEET, MORE OR LESS, TO A POINT;
THENCE LEAVING SAID ORDINARY HIGH WATER, SOUTH 52°35'14" EAST, 9.28 FEET, MORE OR LESS, TO THE NORTHWEST CORNER OF LOT 37-B AS SHOWN ON SAID RECORD OF SURVEY;
THENCE CONTINUING SOUTH 52°35'14" EAST, 123.86 FEET;
THENCE SOUTH 78°00'04" EAST, 30.49 FEET;
THENCE NORTH 81°58'32" EAST, 91.08 FEET;
THENCE 9.41 FEET ALONG THE ARC OF A NON-TANGENT CURVE TO THE LEFT, HAVING A RADIUS OF 1030.00 FEET, THROUGH A CENTRAL ANGLE OF 0°31'25"; SAID CURVE HAVING A LONG CHORD WHICH BEARS SOUTH 19°40'08" WEST A CHORD DISTANCE OF 9.41 FEET;
THENCE SOUTH 19°24'25" WEST, 19.13 FEET;
THENCE 59.05 FEET ALONG THE ARC OF A CURVE TO THE LEFT, HAVING A RADIUS OF 330.00 FEET, THROUGH A CENTRAL ANGLE OF 10°15'09"; SAID CURVE HAVING A LONG CHORD WHICH BEARS SOUTH 14°16'51" WEST A CHORD DISTANCE OF 58.97 FEET;
THENCE SOUTH 9°09'16" WEST, 406.21 FEET;
THENCE 50.92 FEET ALONG THE ARC OF A CURVE TO THE LEFT, HAVING A RADIUS OF 230.00 FEET, THROUGH A CENTRAL ANGLE OF 12°41'06"; SAID CURVE HAVING A LONG CHORD WHICH BEARS SOUTH 2°48'44" WEST A CHORD DISTANCE OF 50.82 FEET;
THENCE SOUTH 3°31'49" EAST, 231.89 FEET;
THENCE 238.32 FEET ALONG THE ARC OF A CURVE TO THE RIGHT, HAVING A RADIUS OF 320.00 FEET, THROUGH A CENTRAL ANGLE OF 42°40'17"; SAID CURVE HAVING A LONG CHORD WHICH BEARS SOUTH 17°48'19" WEST A CHORD DISTANCE OF 232.85 FEET;
THENCE SOUTH 39°08'27" WEST, 203.00 FEET;
THENCE 174.05 FEET ALONG THE ARC OF A CURVE TO THE LEFT, HAVING A RADIUS OF 90.00 FEET, THROUGH A CENTRAL ANGLE OF 110°48'20"; SAID CURVE HAVING A LONG CHORD WHICH BEARS SOUTH 16°15'43" EAST A CHORD DISTANCE OF 148.17 FEET;
THENCE SOUTH 71°39'53" EAST, 196.25 FEET;
THENCE 202.66 FEET ALONG THE ARC OF A CURVE TO THE RIGHT, HAVING A RADIUS OF 320.00 FEET, THROUGH A CENTRAL ANGLE OF 36°17'11", SAID CURVE HAVING A LONG CHORD WHICH BEARS SOUTH 53°31'17" EAST A CHORD DISTANCE OF 199.29 FEET;
THENCE SOUTH 35°22'42" EAST, 398.30 FEET;
THENCE 83.65 FEET ALONG THE ARC OF A CURVE TO THE LEFT, HAVING A RADIUS OF 530.00 FEET, THROUGH A CENTRAL ANGLE OF 9°02'36"; SAID CURVE HAVING A LONG CHORD WHICH BEARS SOUTH 39°54'00" EAST A CHORD DISTANCE OF 83.57 FEET;
THENCE SOUTH 44°25'18" EAST, 93.53 FEET;
THENCE 33.87 FEET ALONG THE ARC OF A CURVE TO THE RIGHT, HAVING A RADIUS OF 170.00 FEET, THROUGH A CENTRAL ANGLE OF 11°24'56"; SAID CURVE HAVING A LONG CHORD WHICH BEARS SOUTH 38°42'50" EAST A CHORD DISTANCE OF 33.82 FEET TO THE SOUTH LINE OF SAID SECTION 22;
THENCE ALONG SAID SOUTH LINE, NORTH 88°42'42" WEST, 571.53 FEET, MORE OR LESS, TO THE POINT OF BEGINNING.

CONTAINING 14.76 ACRES, MORE OR LESS.

SAID LANDS ARE SUBJECT TO EASEMENTS OF RECORD AND RIGHTS-OF-WAY OF RECORD.

IDAHO STATE BOARD OF LAND COMMISSIONERS APPROVAL


IN WITNESS WHEREOF, THE STATE BOARD OF LAND COMMISSIONERS HAS CAUSED THESE PRESENTS TO BE EXECUTED BY ITS PRESIDENT, THE GOVERNOR OF THE STATE OF IDAHO, AND COUNTERSIGNED BY THE SECRETARY OF THE STATE AND THE DIRECTOR, IDAHO DEPARTMENT OF LANDS.

THE STATE BOARD OF LAND COMMISSIONERS


C.L. "BUTCH" OTTER
GOVERNOR OF THE STATE OF IDAHO
PRESIDENT OF THE STATE BOARD OF LAND COMMISSIONERS

COUNTERSIGNED:



BEN YURSA
SECRETARY OF STATE



THOMAS M. SCHULTZ, JR.
DIRECTOR, IDAHO DEPARTMENT OF LANDS

THE STATE OF IDAHO)
) SS.
COUNTY OF ADA)

ON THIS DAY 12th DAY OF February, 2013, BEFORE ME, A NOTARY PUBLIC IN AND FOR THE STATE, PERSONALLY APPEARED **C.L. "BUTCH" OTTER**, KNOWN TO ME TO BE THE GOVERNOR OF THE STATE OF IDAHO AND PRESIDENT OF THE STATE BOARD OF LAND COMMISSIONERS; **BEN YURSA**, KNOWN TO ME TO BE THE SECRETARY FOR THE STATE OF IDAHO; AND **THOMAS M. SCHULTZ, JR.**, KNOWN TO ME TO BE THE DIRECTOR OF DEPARTMENT OF LANDS OF THE STATE OF IDAHO, THAT EXECUTED THE SAME INSTRUMENT AND ACKNOWLEDGED TO ME THAT SUCH THE STATE OF IDAHO AND THE STATE BOARD OF LAND COMMISSIONERS EXECUTED THE SAME.

IN WITNESS WHEREOF, I HAVE HEREUNTO SET MY HAND AND SEAL ON THE DAY AND YEAR WRITTEN ABOVE.


NOTARY PUBLIC FOR IDAHO
RESIDING AT Boise, IDAHO
MY COMMISSION EXPIRES: 12/24/18

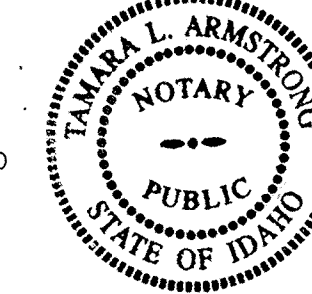

BONNER COUNTY RECORDER


I HEREBY CERTIFY THAT THIS PLAT OF **STATE SUBDIVISION-CLAMBAKE POINT** WAS FILED FOR RECORD IN THE OFFICE OF THE RECORDER OF BONNER COUNTY, IDAHO AT THE REQUEST OF STATE OF IDAHO, THIS 22ND DAY OF FEBRUARY, 2013, AT 9:24 O'CLOCK A M., AND DULY RECORDED IN BOOK 10 OF PLATS, AT PAGES 165 AS INSTRUMENT NUMBER 840162.

Instrument # 840162
BONNER COUNTY, SANDPOINT, IDAHO
2-22-2013 09:24:34 No. of Pages: 6
Recorded for : STATE OF IDAHO/IBK 10 PG 165 CLAM
MARIE SCOTT Fee: 0.00
Ex-Officio Recorder Deputy CB
Index to PLATS

SURVEYOR'S CERTIFICATE

I, GEREY J. RUSSELL, PROFESSIONAL LAND SURVEYOR NO. 13419 IN THE STATE OF IDAHO, DO HEREBY CERTIFY THAT THIS PLAT OF **STATE SUBDIVISION-CLAMBAKE POINT** IS BASED ON AN ACTUAL FIELD SURVEY MADE BY ME OR UNDER MY SUPERVISION AND ALL CORNERS AND DIMENSIONS ARE CORRECTLY SHOWN AND THAT SAID PLAT IS STAKED ON THE GROUND AS INDICATED HEREON.


Digitally signed on:
02/01/2013


STATE SUBDIVISION-CLAMBAKE POINT			
A PORTION OF SECTIONS 21 AND 22, TOWNSHIP 60 NORTH, RANGE 4 WEST, BOISE MERIDIAN, BONNER COUNTY, IDAHO			
 J-U-B ENGINEERS, INC.	J-U-B ENGINEERS, Inc. 7825 Meadowlark Way Coeur d'Alene, Idaho 83815 Phone: 208.762.8787		
	DWG NAME: 20-11-035_Clambake Point Cover		
DR. DFG	CH. GJR/DRB	SHEET 2	OF 6
SCALE: NONE	DATE: February 2013	PROJ. NO.: 20-11-035	


STATE SUBDIVISION-CLAMBAKE POINT

A PORTION OF SECTIONS 21 AND 22, TOWNSHIP 60 NORTH, RANGE 4 WEST, BOISE MERIDIAN, BONNER COUNTY, IDAHO


PLAT BOOK 10 PAGE 165

INST. NO. 840162

Instrument # 840162
BONNER COUNTY, SANDPOINT, IDAHO
2-22-2013 08:24:34 No. of Pages: 6
Recorded for : STATE OF IDAHO/BLK 10 PG 165 CLAM
MARIE SCOTT Fee: 0.00
Ex-Officio Recorder Deputy CS
INDEX TO PLATS

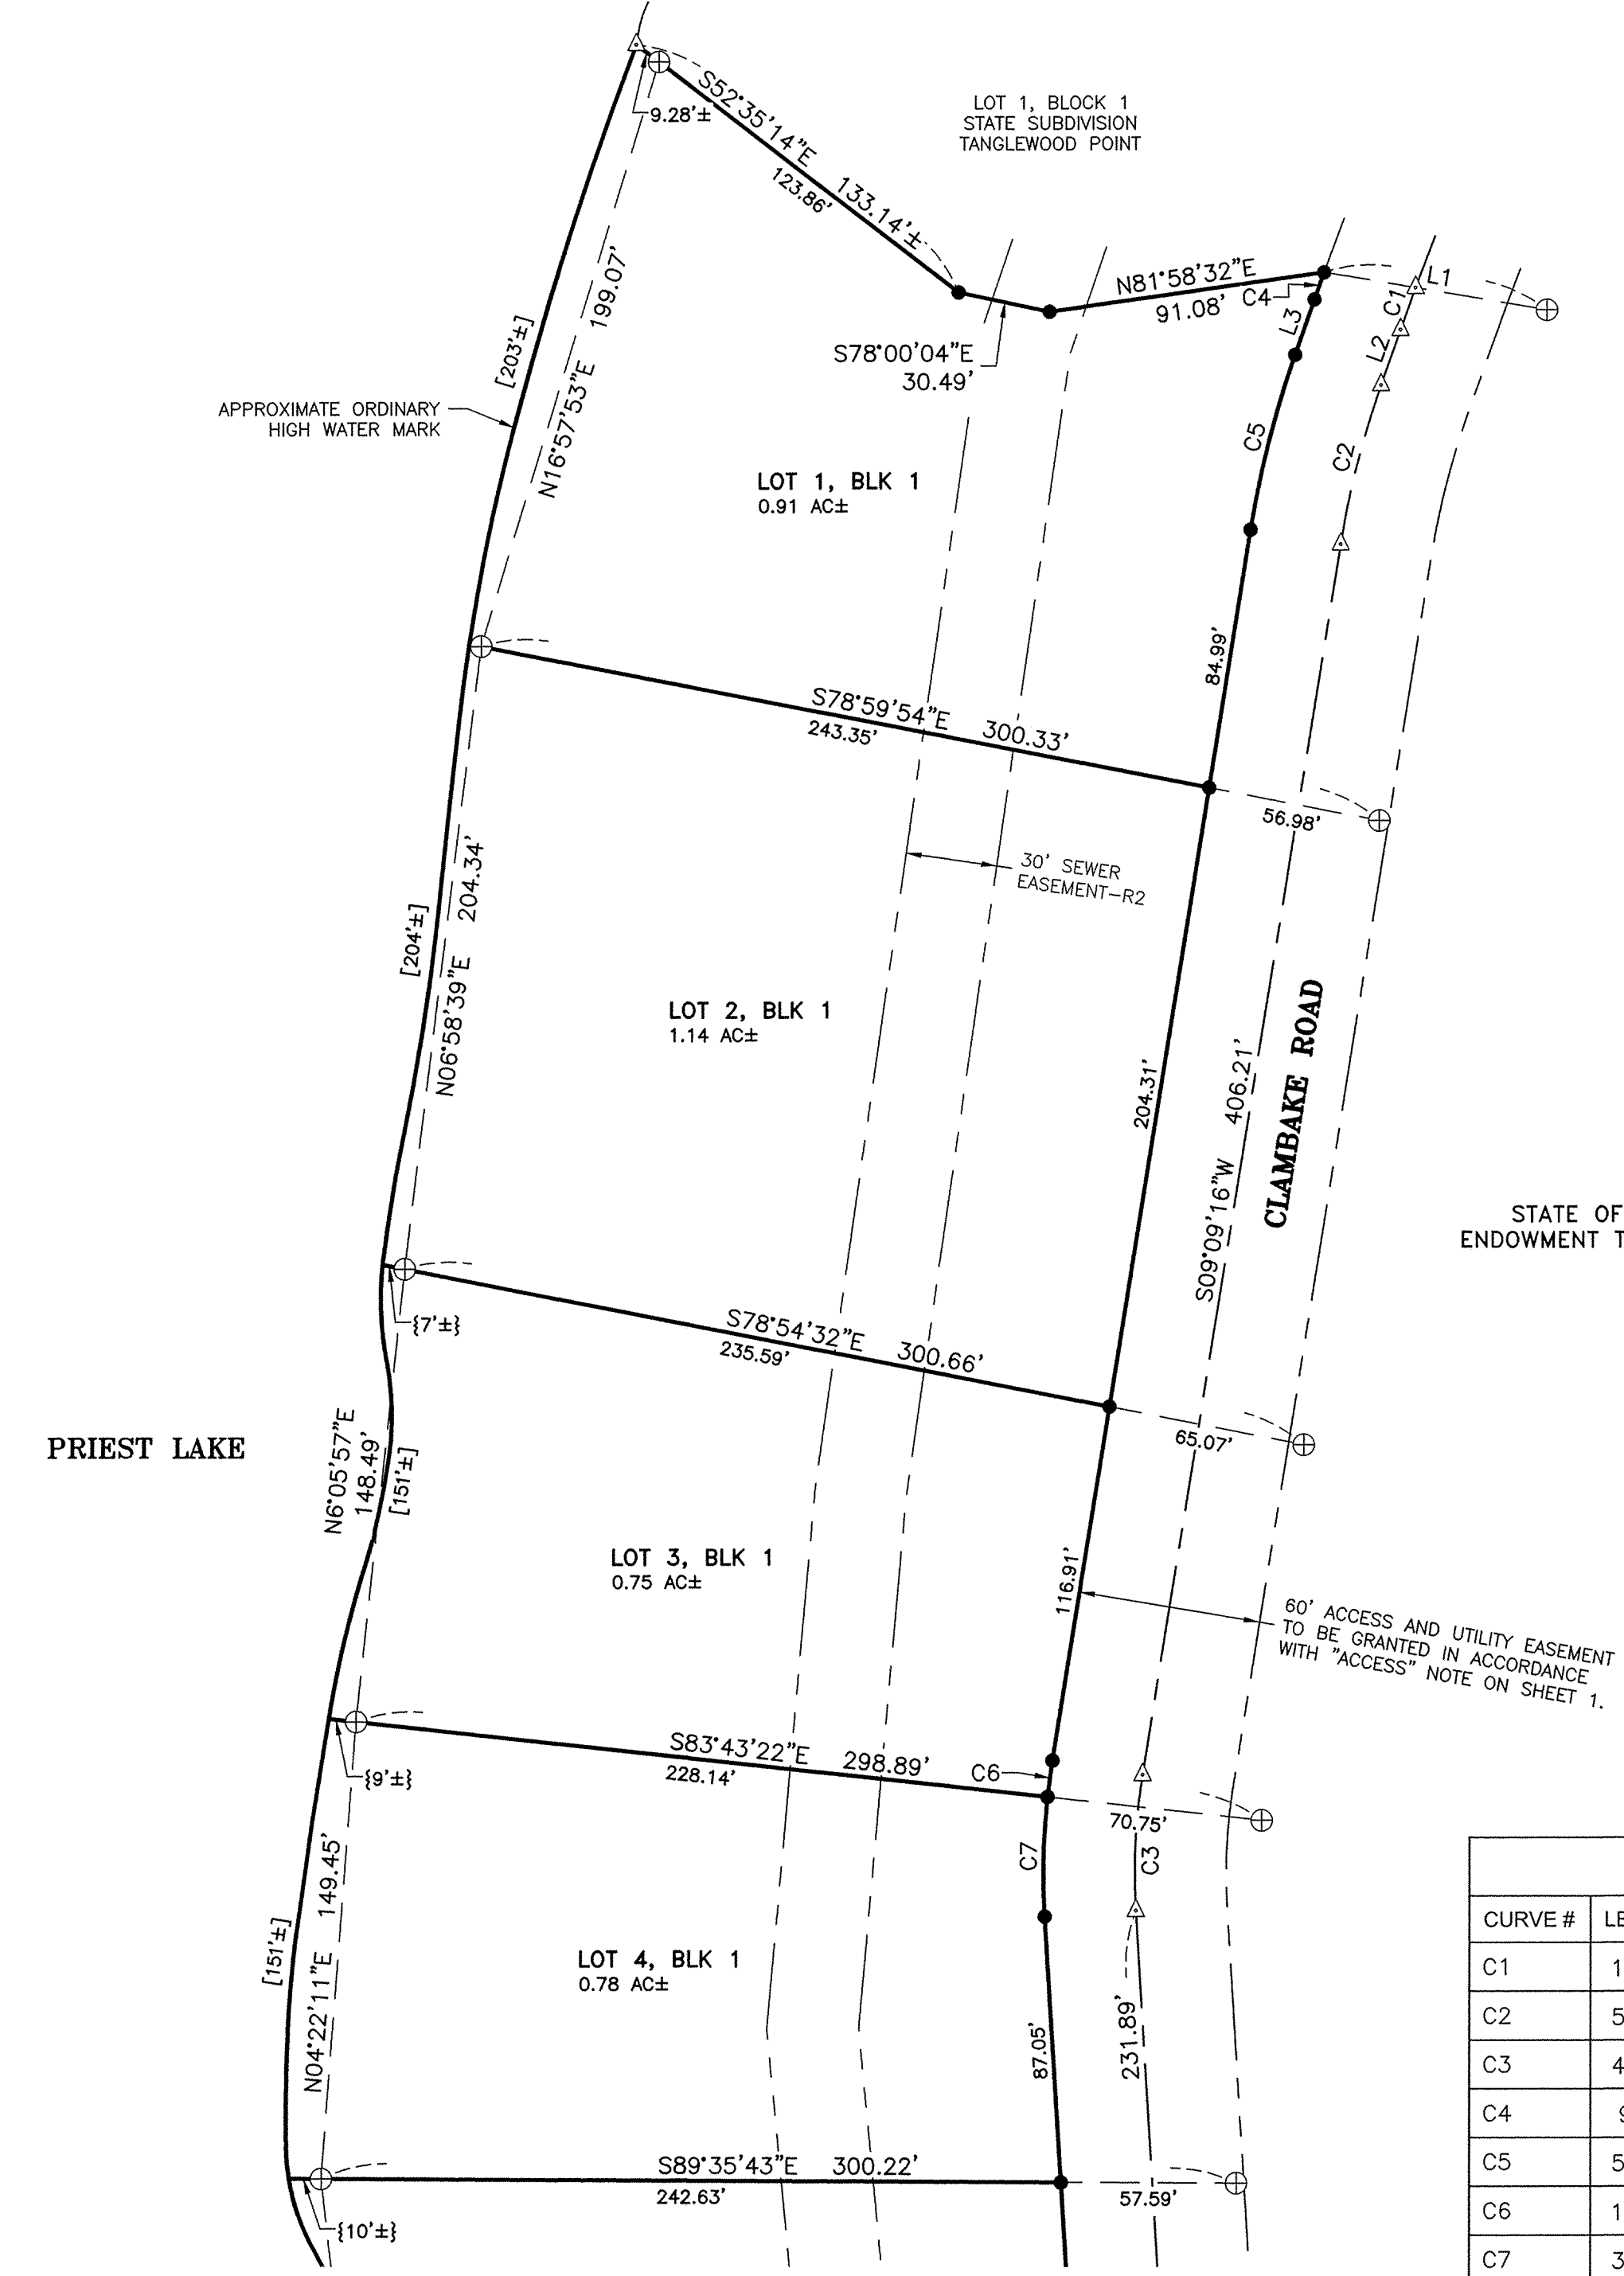

- LEGEND AND NOTES**
- ▲ FOUND 1/4 CORNER-AS NOTED
 - ⊕ FOUND 1-1/2" ALUMINUM CAP IN CONCRETE- UNLESS OTHERWISE NOTED
 - SET 5/8" X 30" REBAR WITH YELLOW PLASTIC CAP, MARKED "JUB ENGINEERS, INC. PLS 13419"
 - ⊙ FOUND 1" IRON PIPE-AS NOTED
 - △ CALCULATED POINT, NOTHING FOUND OR SET
 - ⊕ FOUND MEANDER CORNER-AS NOTED
 - EXISTING EASEMENT LOCATIONS ARE SHOWN PER EASEMENT LEGAL DESCRIPTION AND/OR THEIR PHYSICAL APPURTENANCES.
 - CALCULATED LINE OR MATHEMATICAL TIE LINE
 - SECTION LINE OR SUBDIVISIONAL LINE
 - [] APPROXIMATE LOT FRONTAGE ALONG ORDINARY HIGH WATER MARK
 - { } DISTANCE FROM THE MATHEMATICAL TIE LINE TO THE APPROXIMATE ORDINARY HIGH WATER MARK. THESE ARE AN EXTENSION OF THE LOT LINES AND HAVE THE SAME BEARING, UNLESS OTHERWISE NOTED (NOTE: ONLY DISTANCES EXCEEDING 5 FEET ARE DIMENSIONED)
 - P.O.B. POINT OF BEGINNING
- NOTE: THE LAKESIDE BOUNDARY OF THE WATERFRONT LOTS IS THE ORDINARY HIGH WATER MARK (OHWM) OF PRIEST LAKE, WHICH IS SHOWN APPROXIMATELY HEREON. THE LOT ACREAGES AND FRONTAGES ARE CALCULATED AND SHOWN TO THE APPROXIMATE OHWM.

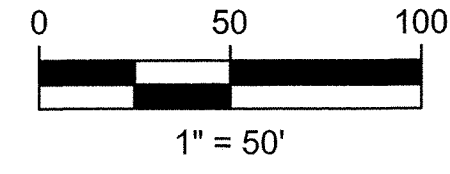

STATE OF IDAHO
ENDOWMENT TRUST LAND

LINE TABLE

LINE #	DIRECTION	LENGTH
L1	S80°24'28"E	74.24'
L2	S19°24'25"W	19.13'
L3	S19°24'25"W	19.13'

CURVE TABLE

CURVE #	LENGTH	RADIUS	DELTA	CHORD BEARING	CHORD LENGTH
C1	14.61'	1000.00'	0°50'14"	S19°49'32"W	14.61'
C2	53.68'	300.00'	10°15'09"	S14°16'51"W	53.61'
C3	44.28'	200.00'	12°41'06"	S02°48'44"W	44.19'
C4	9.41'	1030.00'	0°31'25"	S19°40'08"W	9.41'
C5	59.05'	330.00'	10°15'09"	S14°16'51"W	58.97'
C6	11.96'	230.00'	2°58'48"	S07°39'52"W	11.96'
C7	38.96'	230.00'	9°42'17"	S01°19'19"W	38.91'

RECORD INFORMATION

R1: RECORD OF SURVEY BY THOMAS G. BLUMENSTEIN, PLS 5288, DATED JUNE 24, 1987, RECORDING NUMBER 336643, RECORDS OF BONNER COUNTY.

R2: AN EASEMENT IN FAVOR OF COOLIN SEWER DISTRICT, DATED AUGUST 29, 1974, RECORDED UNDER EASEMENT NUMBER 4294, RECORDS OF BONNER COUNTY.

Sermy Russell
Digitally signed on:
02/01/2013

STATE SUBDIVISION-CLAMBAKE POINT
A PORTION OF SECTIONS 21 AND 22, TOWNSHIP 60 NORTH, RANGE 4 WEST, BOISE MERIDIAN, BONNER COUNTY, IDAHO

J-U-B ENGINEERS, Inc.
7825 Meadowlark Way
Coeur d'Alene, Idaho 83815
Phone: 208.762.8787

DWG NAME: 20-11-035_Clambake Point

DR. DFG	CH. GJR/DRB	SHEET 3	OF 6
---------	-------------	---------	------

SCALE: 1"=50' DATE: February 2013 PROJ. NO.: 20-11-035

SEE SHEET 4

STATE SUBDIVISION-CLAMBAKE POINT


A PORTION OF SECTIONS 21 AND 22, TOWNSHIP 60 NORTH, RANGE 4 WEST,
BOISE MERIDIAN, BONNER COUNTY, IDAHO

PLAT BOOK 10 PAGE 165

INST. NO. 840162

Instrument # 840162
BONNER COUNTY, SANDPOINT, IDAHO
2-22-2013 09:24:34 No. of Pages: 6
Recorded for: STATE OF IDAHO/BK 10 PG 165 CLAM
MARIE SCOTT Fee: 0.00
Ex-Officio Recorder Deputy CS
Index to: PLATS

SEE SHEET 3

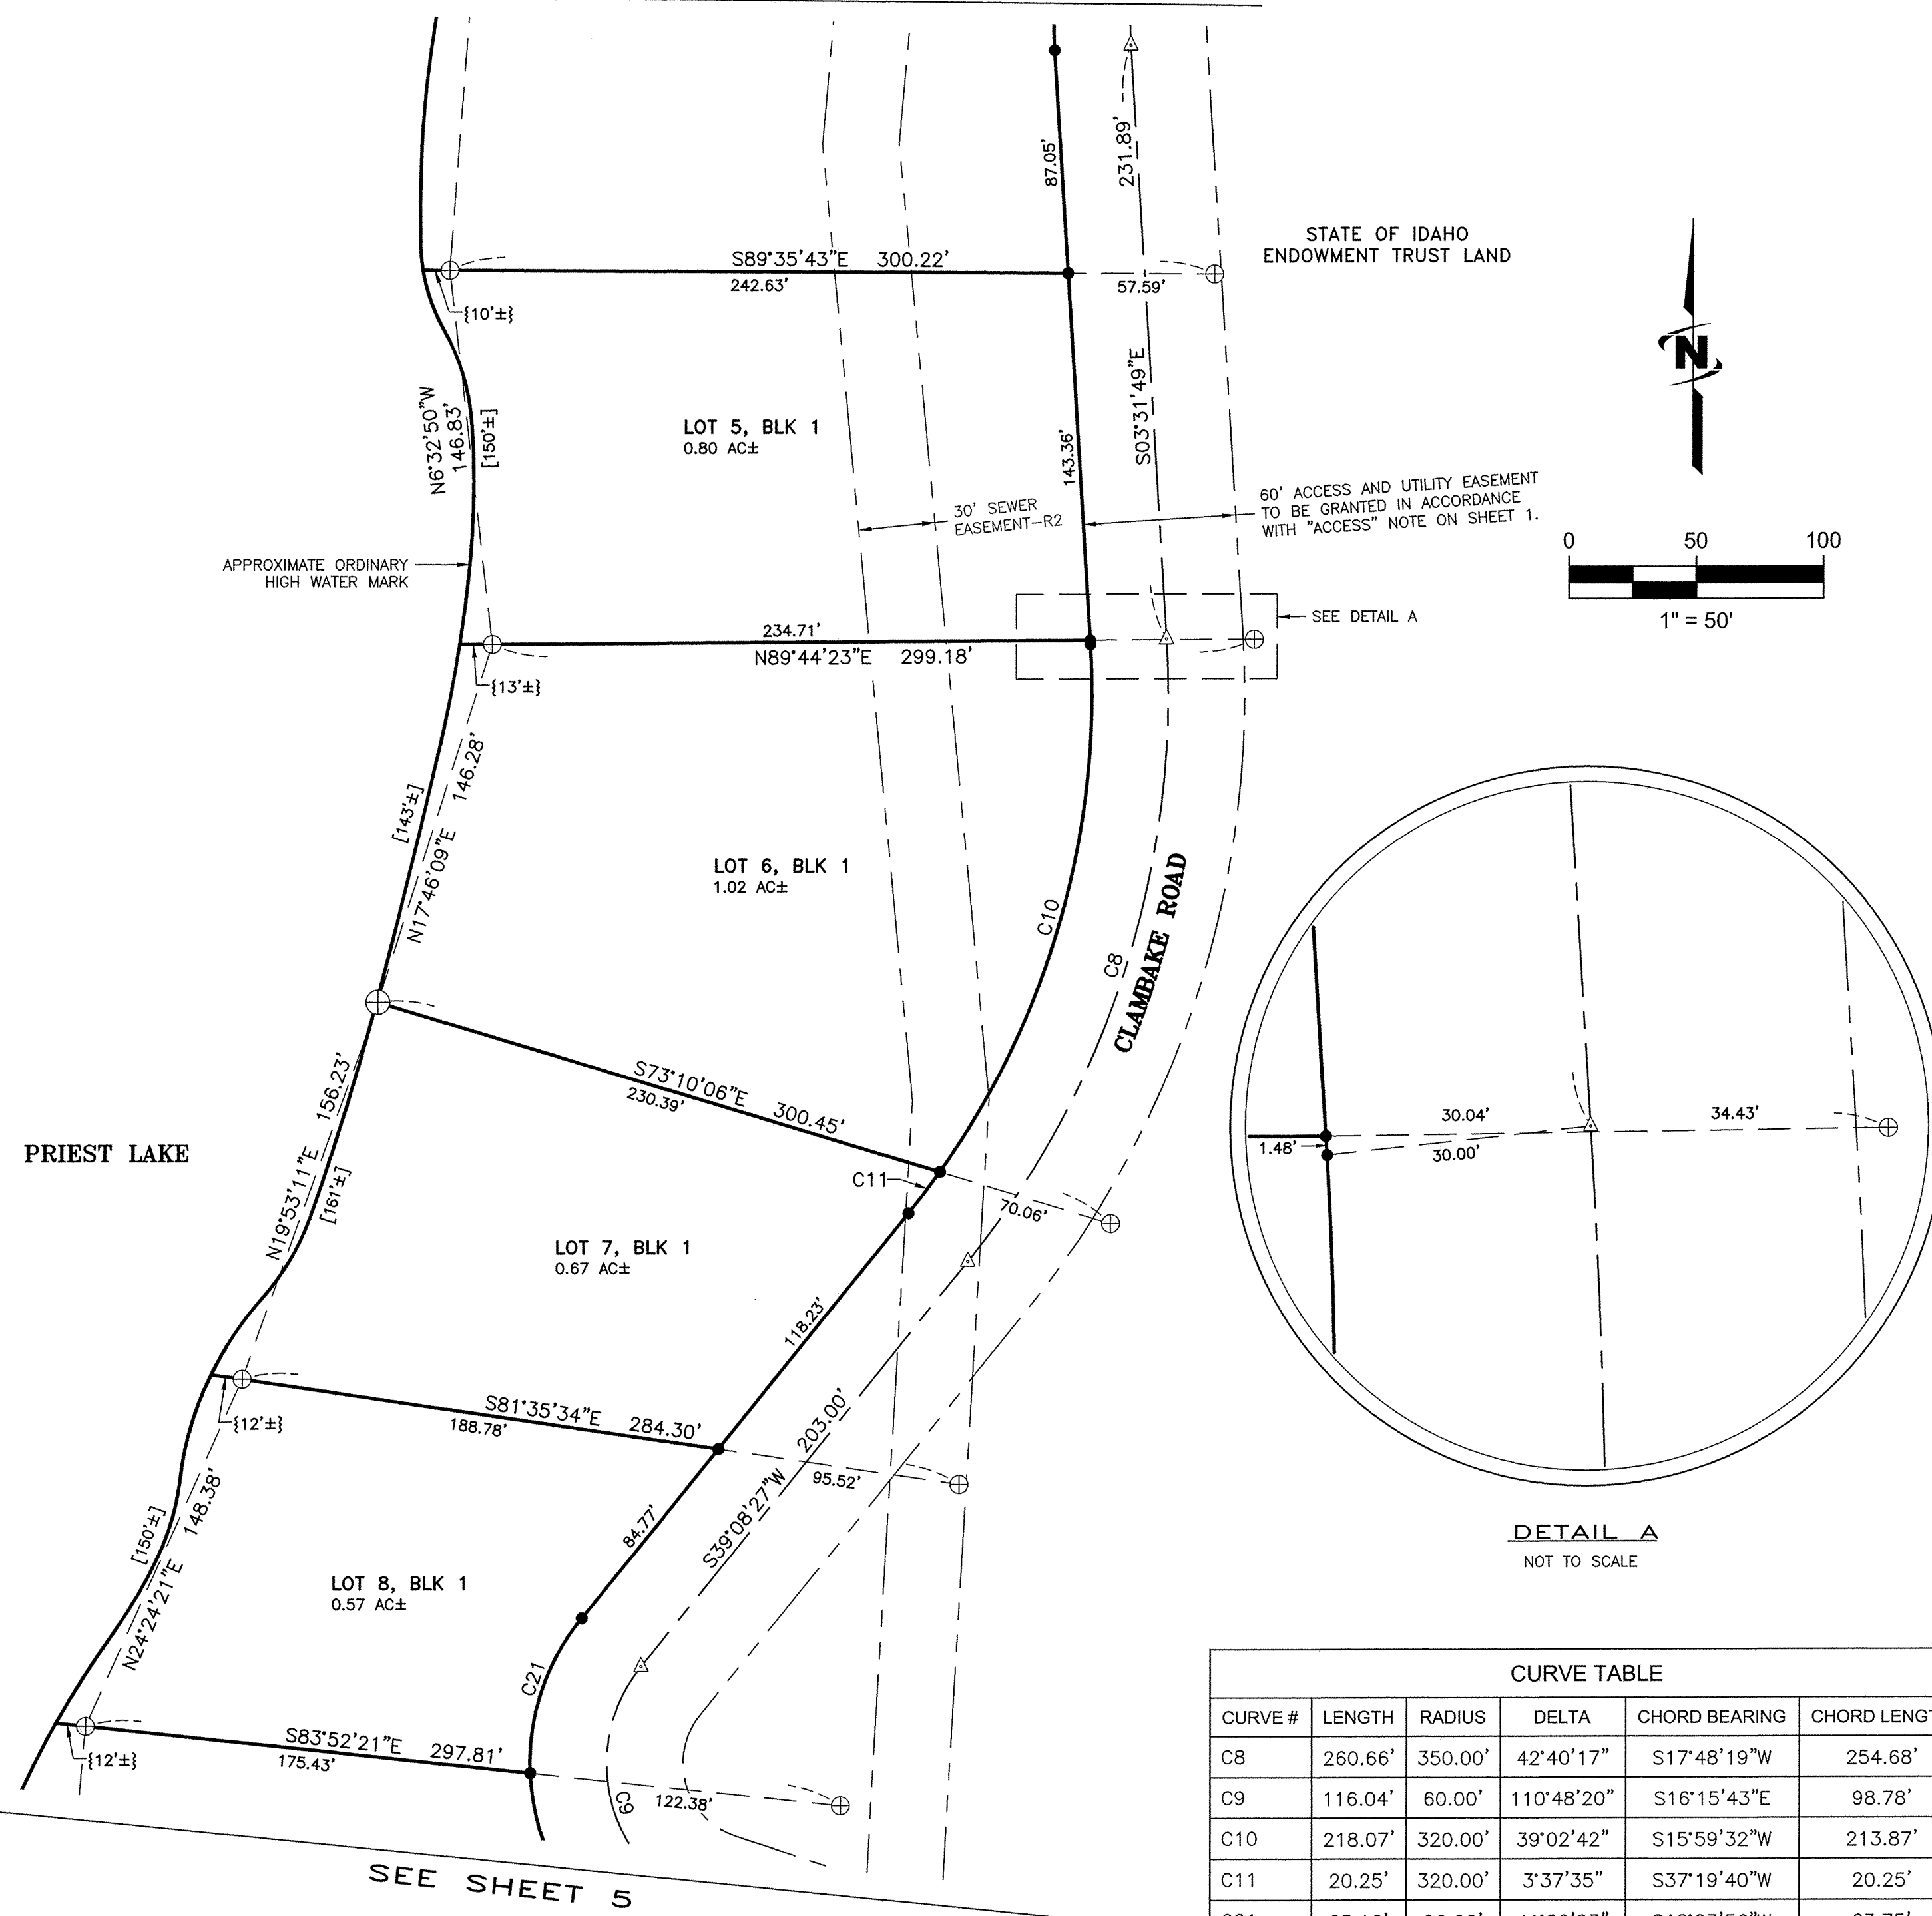


LEGEND AND NOTES

- ▲ FOUND 1/4 CORNER-AS NOTED
 - ⊕ FOUND 1-1/2" ALUMINUM CAP IN CONCRETE-UNLESS OTHERWISE NOTED
 - SET 5/8" X 30" REBAR WITH YELLOW PLASTIC CAP, MARKED "JUB ENGINEERS, INC. PLS 13419"
 - ⊙ FOUND 1" IRON PIPE-AS NOTED
 - △ CALCULATED POINT, NOTHING FOUND OR SET
 - ⊕ MC FOUND MEANDER CORNER-AS NOTED
 - EXISTING EASEMENT LOCATIONS ARE SHOWN PER EASEMENT LEGAL DESCRIPTION AND/OR THEIR PHYSICAL APPURTENANCES.
 - CALCULATED LINE OR MATHEMATICAL TIE LINE
 - SECTION LINE OR SUBDIVISIONAL LINE
 - [] APPROXIMATE LOT FRONTAGE ALONG ORDINARY HIGH WATER MARK
 - { } DISTANCE FROM THE MATHEMATICAL TIE LINE TO THE APPROXIMATE ORDINARY HIGH WATER MARK. THESE ARE AN EXTENSION OF THE LOT LINES AND HAVE THE SAME BEARING, UNLESS OTHERWISE NOTED (NOTE: ONLY DISTANCES EXCEEDING 5 FEET ARE DIMENSIONED)
 - P.O.B. POINT OF BEGINNING
- NOTE: THE LAKESIDE BOUNDARY OF THE WATERFRONT LOTS IS THE ORDINARY HIGH WATER MARK (OHWM) OF PRIEST LAKE, WHICH IS SHOWN APPROXIMATELY HEREON. THE LOT ACREAGES AND FRONTAGES ARE CALCULATED AND SHOWN TO THE APPROXIMATE OHWM.

RECORD INFORMATION

- R1: RECORD OF SURVEY BY THOMAS G. BLUMENSTEIN, PLS 5288, DATED JUNE 24, 1987, RECORDING NUMBER 336643, RECORDS OF BONNER COUNTY.
- R2: AN EASEMENT IN FAVOR OF COOLIDGE SEWER DISTRICT, DATED AUGUST 29, 1974, RECORDED UNDER EASEMENT NUMBER 4294, RECORDS OF BONNER COUNTY.

CURVE TABLE					
CURVE #	LENGTH	RADIUS	DELTA	CHORD BEARING	CHORD LENGTH
C8	260.66'	350.00'	42°40'17"	S17°48'19"W	254.68'
C9	116.04'	60.00'	110°48'20"	S16°15'43"E	98.78'
C10	218.07'	320.00'	39°02'42"	S15°59'32"W	213.87'
C11	20.25'	320.00'	3°37'35"	S37°19'40"W	20.25'
C21	65.16'	90.00'	41°29'03"	S18°23'56"W	63.75'

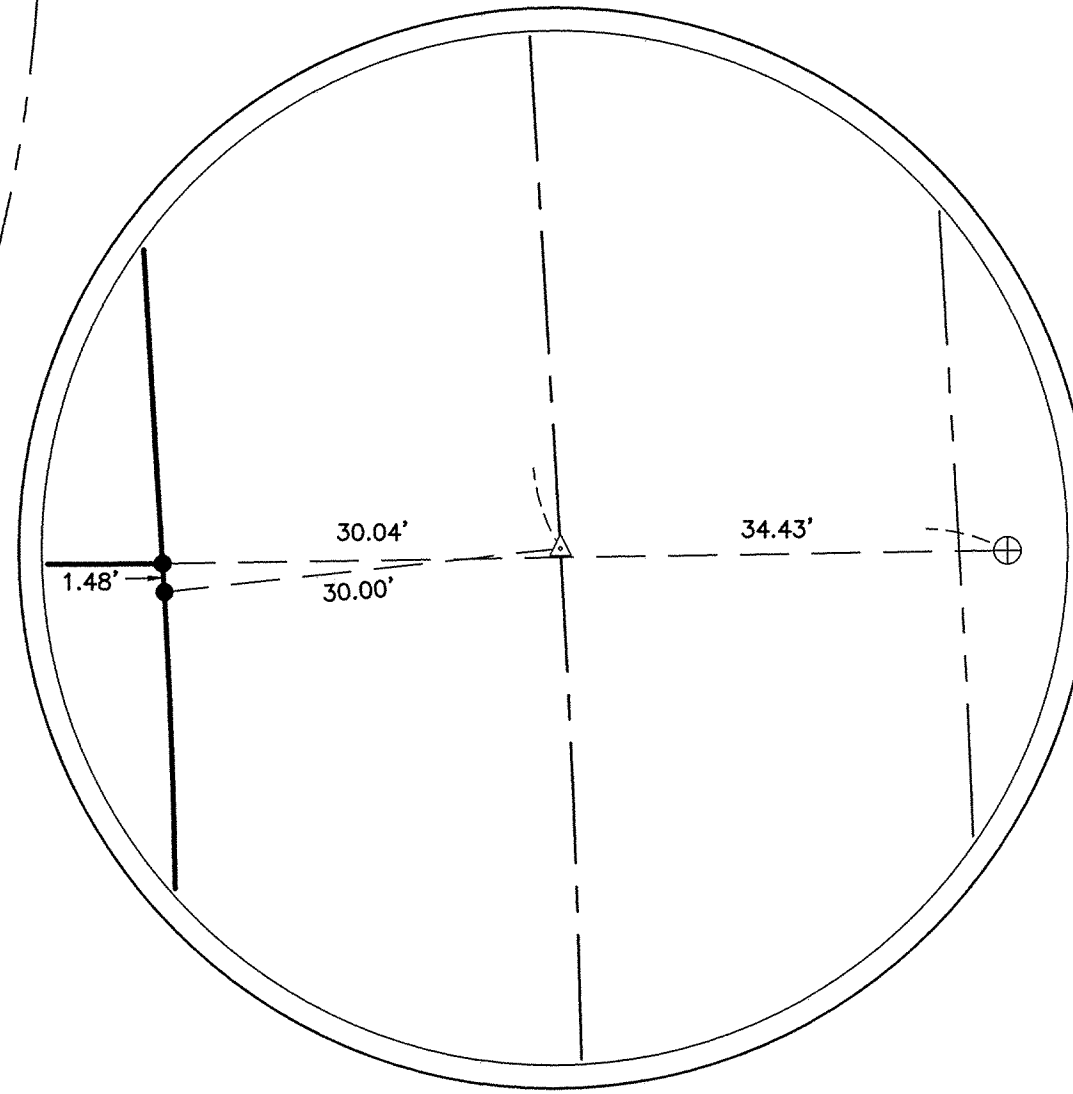

DETAIL A
NOT TO SCALE

Jeremy Russell
Digitally signed on:
02/01/2013

STATE SUBDIVISION-CLAMBAKE POINT		
A PORTION OF SECTIONS 21 AND 22, TOWNSHIP 60 NORTH, RANGE 4 WEST, BOISE MERIDIAN, BONNER COUNTY, IDAHO		
 J-U-B ENGINEERS, INC.	J-U-B ENGINEERS, Inc. 7825 Meadowlark Way Coeur d'Alene, Idaho 83815 Phone: 208.762.8787	
	DWG NAME: 20-11-035_Clambake Point	
SCALE: 1"=50'	DR. DFG	CH. GJR / DRB SHEET 4 OF 6
DATE: February 2013	PROJ. NO.: 20-11-035	

SEE SHEET 5


STATE SUBDIVISION-CLAMBAKE POINT

A PORTION OF SECTIONS 21 AND 22, TOWNSHIP 60 NORTH, RANGE 4 WEST,
BOISE MERIDIAN, BONNER COUNTY, IDAHO

PLAT BOOK 10 PAGE 165

INST. NO. 840162

Instrument # 840162
BONNER COUNTY, SANDPOINT, IDAHO
2-22-2013 09:24:34 No. of Pages: 6
Recorded for: STATE OF IDAHO/BLK 10 PG 165 CLAM
MARIE SCOTT Fee: 0.00
Ex-Officio Recorder Deputy CS
Index to: PLATS

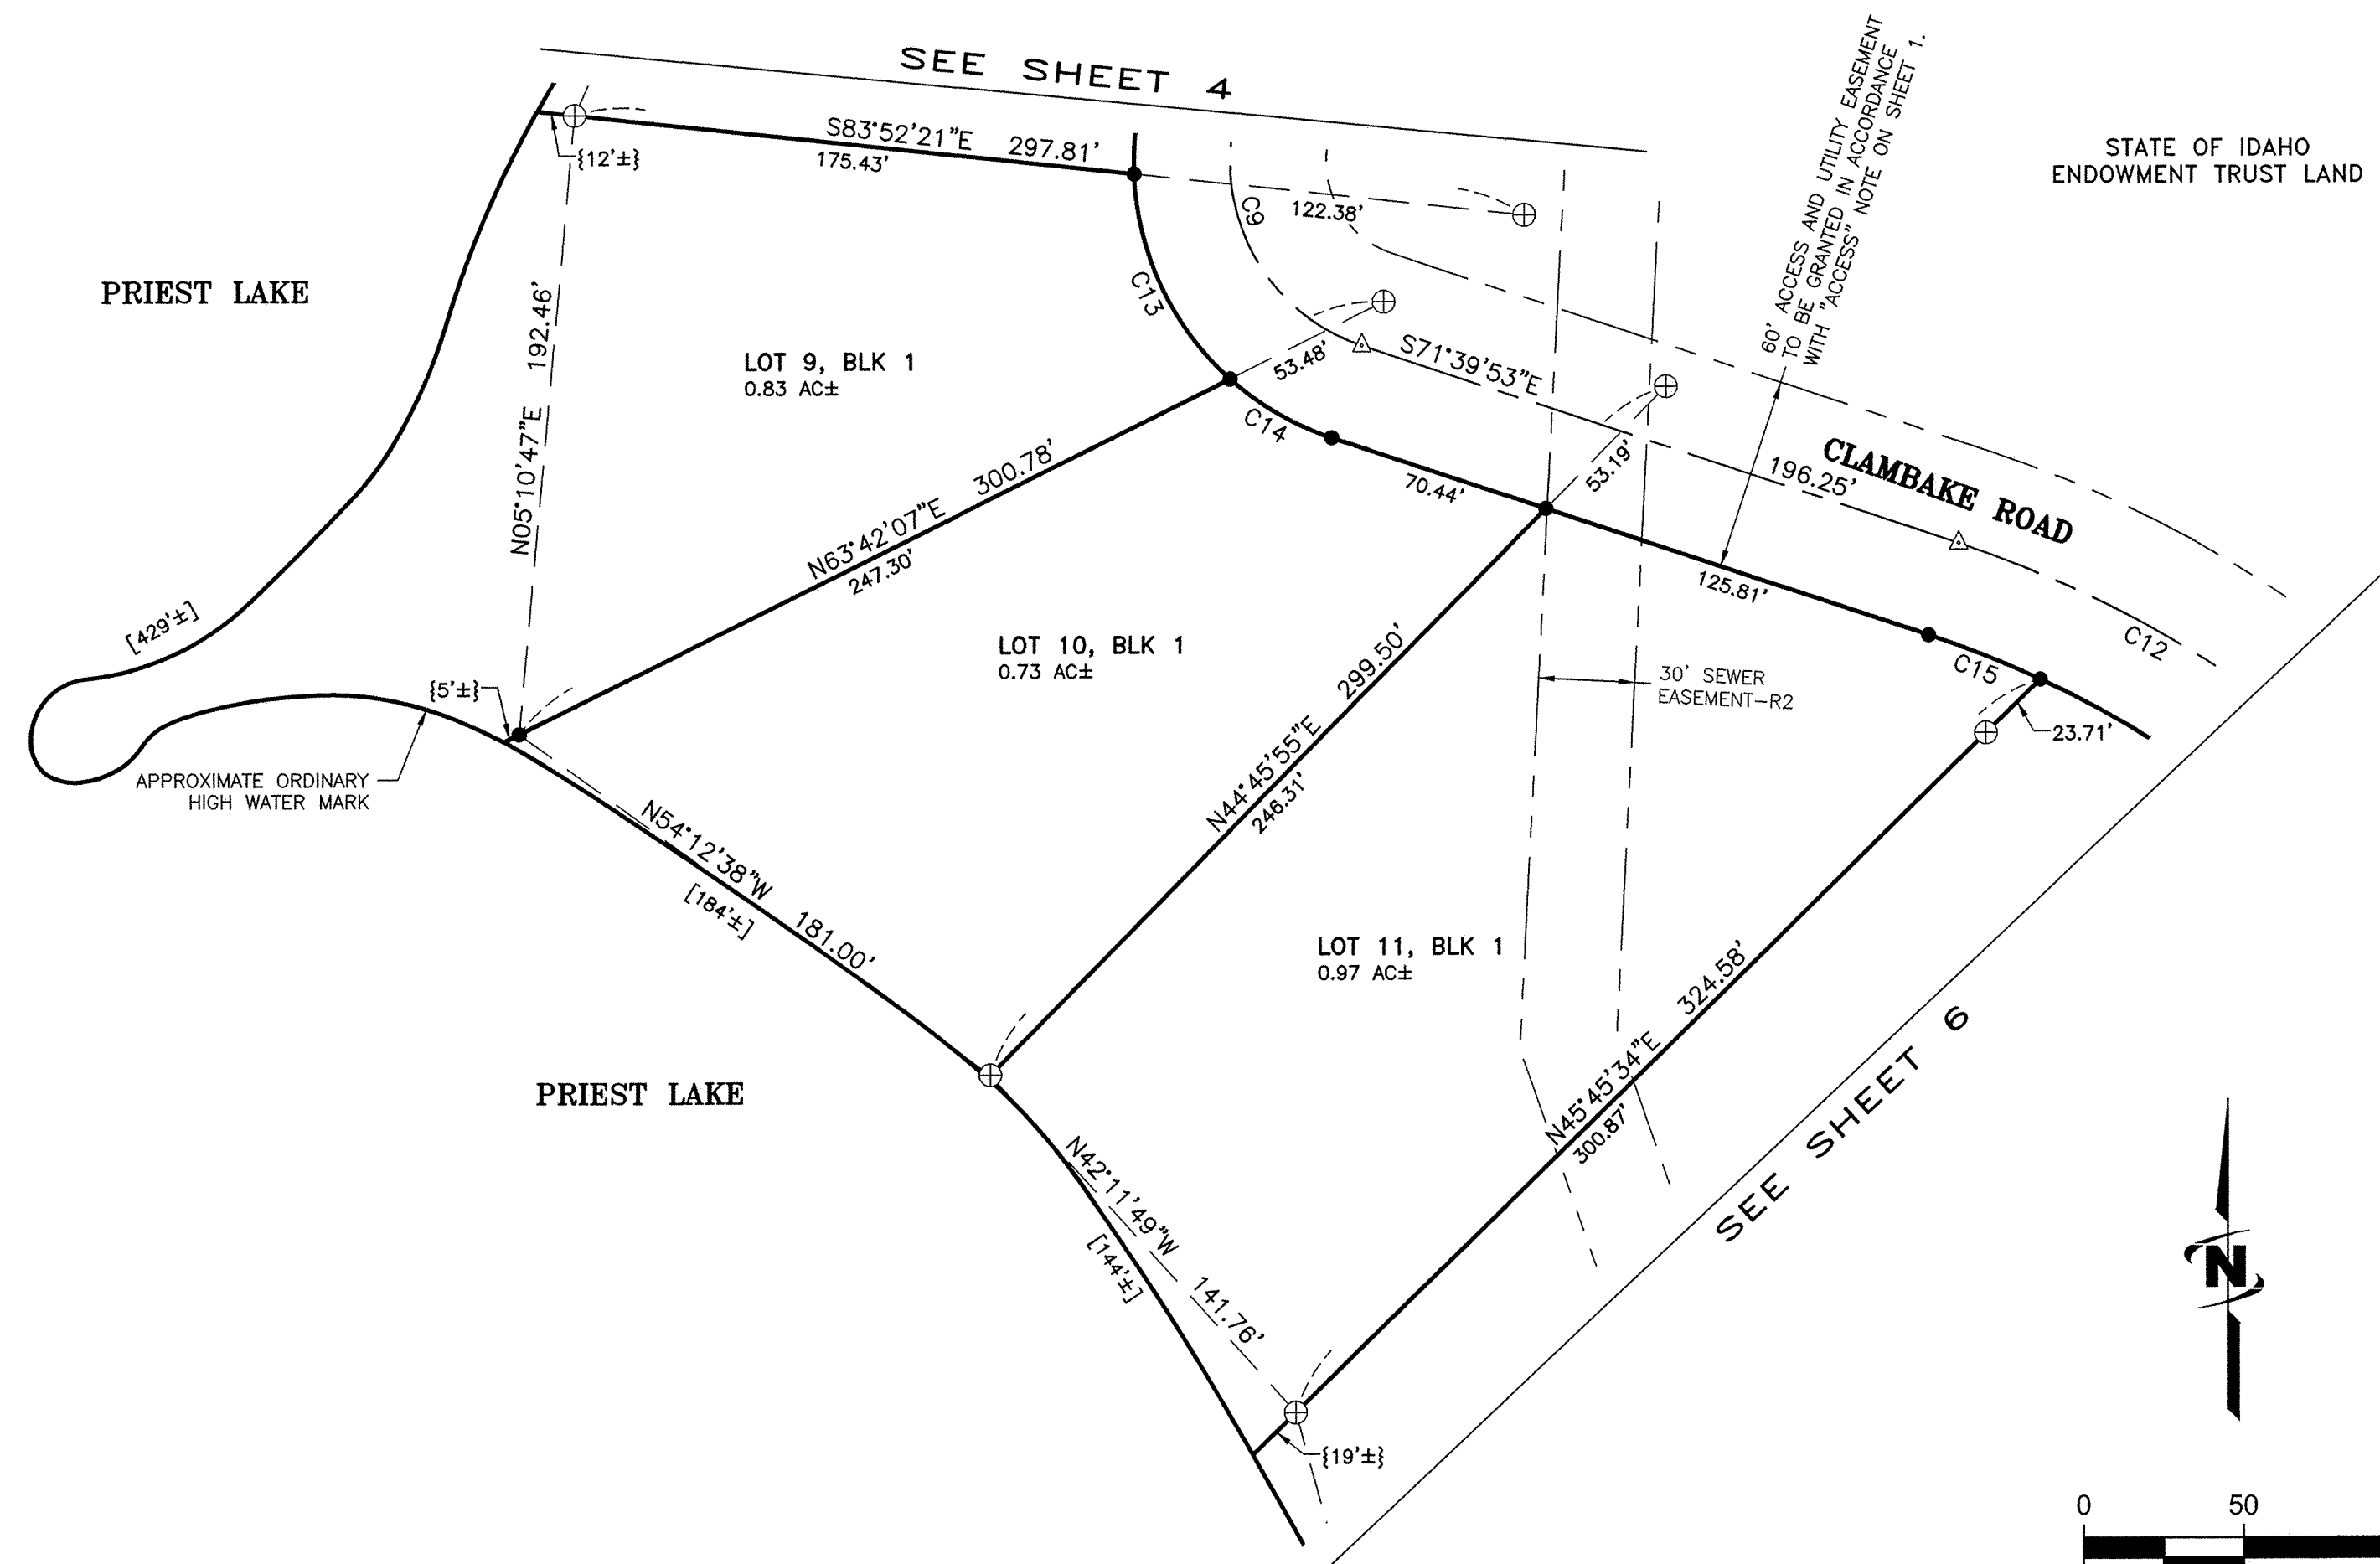

- LEGEND AND NOTES**
- ▲ FOUND 1/4 CORNER-AS NOTED
 - ⊕ FOUND 1-1/2" ALUMINUM CAP IN CONCRETE- UNLESS OTHERWISE NOTED
 - SET 5/8" X 30" REBAR WITH YELLOW PLASTIC CAP, MARKED "JUB ENGINEERS, INC. PLS 13419"
 - ⊙ FOUND 1" IRON PIPE-AS NOTED
 - △ CALCULATED POINT, NOTHING FOUND OR SET
 - MC ⊕ FOUND MEANDER CORNER-AS NOTED
 - EXISTING EASEMENT LOCATIONS ARE SHOWN PER EASEMENT LEGAL DESCRIPTION AND/OR THEIR PHYSICAL APPURTENANCES.
 - CALCULATED LINE OR MATHEMATICAL TIE LINE
 - SECTION LINE OR SUBDIVISIONAL LINE
 - [] APPROXIMATE LOT FRONTAGE ALONG ORDINARY HIGH WATER MARK
 - { } DISTANCE FROM THE MATHEMATICAL TIE LINE TO THE APPROXIMATE ORDINARY HIGH WATER MARK. THESE ARE AN EXTENSION OF THE LOT LINES AND HAVE THE SAME BEARING, UNLESS OTHERWISE NOTED (NOTE: ONLY DISTANCES EXCEEDING 5 FEET ARE DIMENSIONED)
 - P.O.B. POINT OF BEGINNING
- NOTE: THE LAKESIDE BOUNDARY OF THE WATERFRONT LOTS IS THE ORDINARY HIGH WATER MARK (OHWM) OF PRIEST LAKE, WHICH IS SHOWN APPROXIMATELY HEREON. THE LOT ACREAGES AND FRONTAGES ARE CALCULATED AND SHOWN TO THE APPROXIMATE OHWM.


RECORD INFORMATION

R1: RECORD OF SURVEY BY THOMAS G. BLUMENSTEIN, PLS 5288, DATED JUNE 24, 1987, RECORDING NUMBER 336843, RECORDS OF BONNER COUNTY.

R2: AN EASEMENT IN FAVOR OF COOLIN SEWER DISTRICT, DATED AUGUST 29, 1974, RECORDED UNDER EASEMENT NUMBER 4294, RECORDS OF BONNER COUNTY.

CURVE TABLE					
CURVE #	LENGTH	RADIUS	DELTA	CHORD BEARING	CHORD LENGTH
C9	116.04'	60.00'	110°48'20"	S16°15'43"E	98.78'
C12	221.66'	350.00'	36°17'11"	S53°31'17"E	217.98'
C13	71.99'	90.00'	45°49'38"	S25°15'25"E	70.08'
C14	36.90'	90.00'	23°29'39"	S59°55'04"E	36.65'
C15	37.56'	320.00'	6°43'30"	S68°18'08"E	37.54'

Gregory J. Russell
Digitally signed on: 02/01/2013



STATE SUBDIVISION-CLAMBAKE POINT			
A PORTION OF SECTIONS 21 AND 22, TOWNSHIP 60 NORTH, RANGE 4 WEST, BOISE MERIDIAN, BONNER COUNTY, IDAHO			
 J-U-B ENGINEERS, INC.		J-U-B ENGINEERS, Inc. 7825 Meadowlark Way Coeur d'Alene, Idaho 83815 Phone: 208.762.8787	
DWG NAME: 20-11-035_Clambake Point			
DR. DFG	CH. GJR / DRB	SHEET 5 OF 6	
SCALE: 1"=50'	DATE: February 2013	PROJ. NO.: 20-11-035	

STATE SUBDIVISION-CLAMBAKE POINT

A PORTION OF SECTIONS 21 AND 22, TOWNSHIP 60 NORTH, RANGE 4 WEST,
BOISE MERIDIAN, BONNER COUNTY, IDAHO

PLAT BOOK 10 PAGE 165

INST. NO. 840162

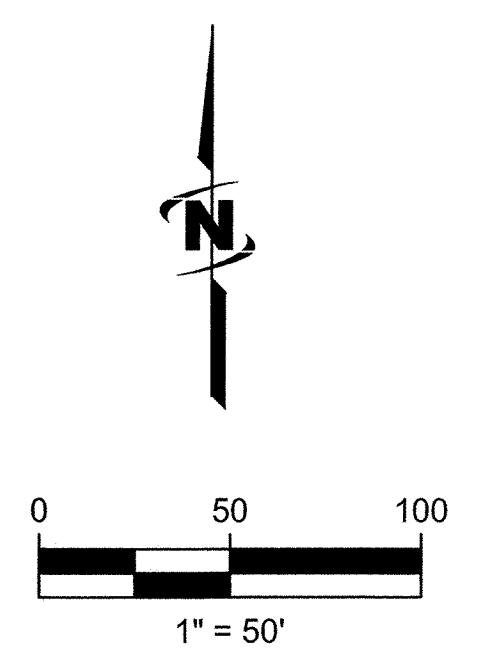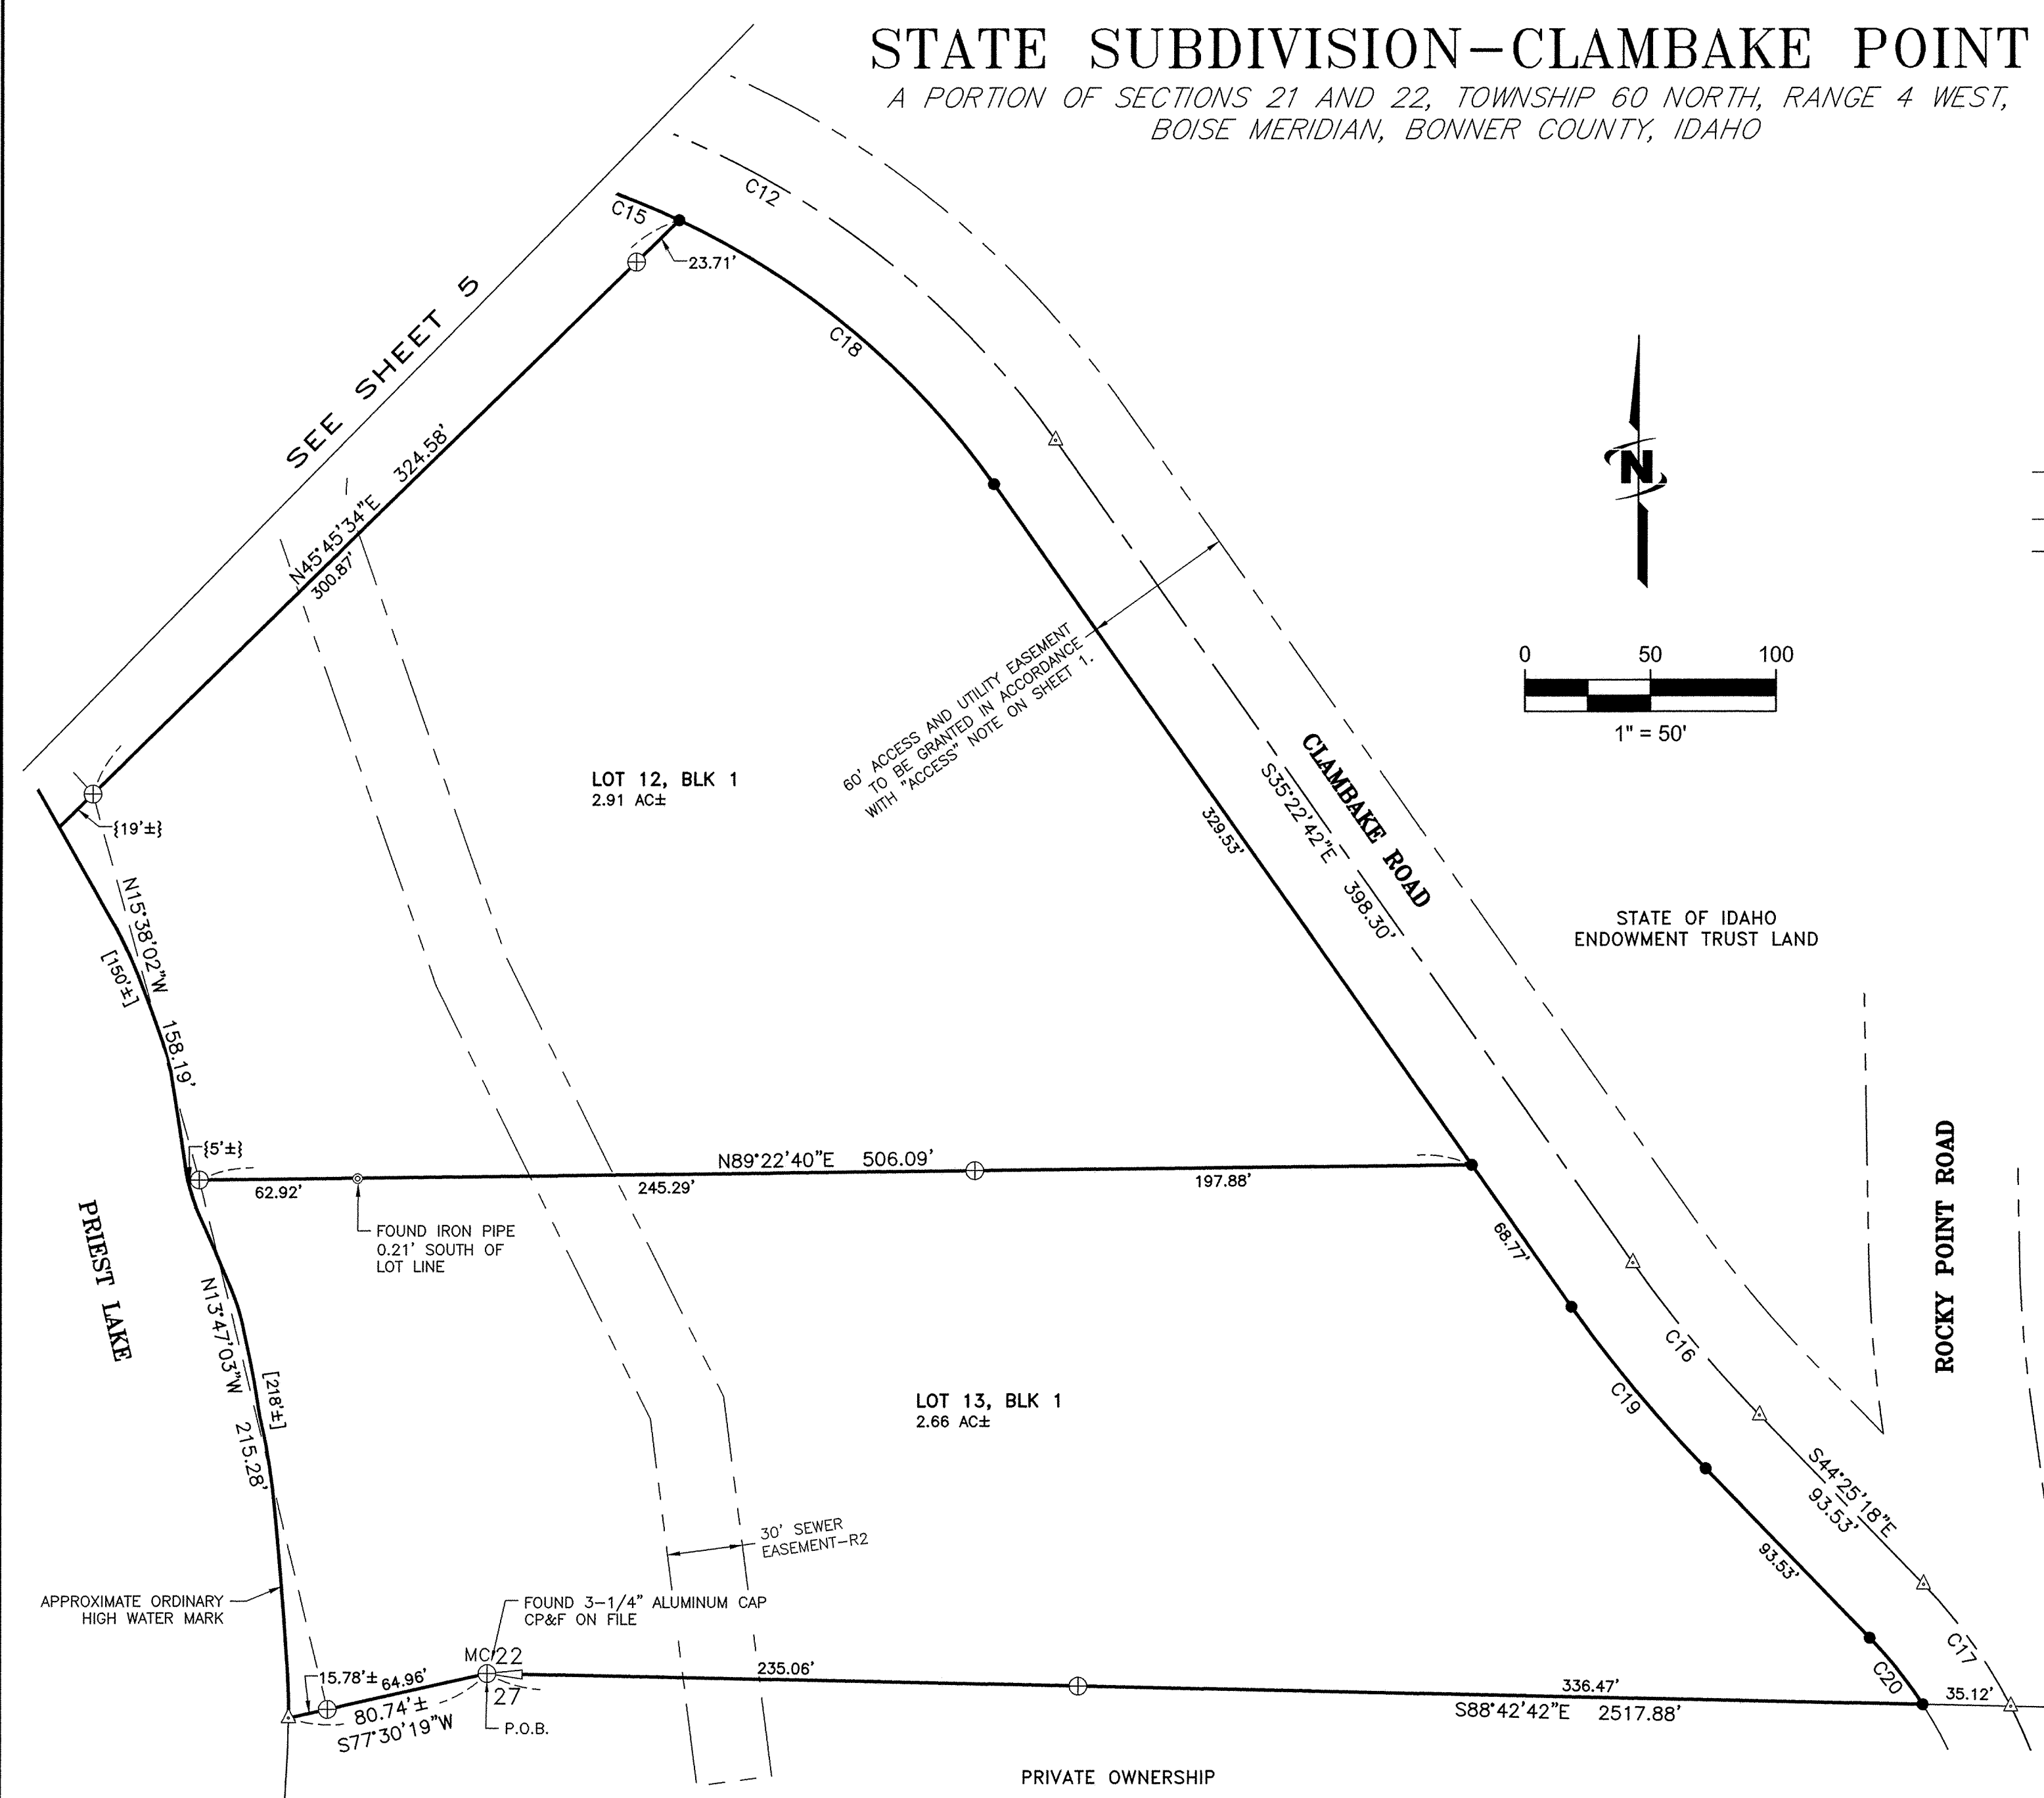

- ### LEGEND AND NOTES
- ▲ FOUND 1/4 CORNER-AS NOTED
 - ⊕ FOUND 1-1/2" ALUMINUM CAP IN CONCRETE-UNLESS OTHERWISE NOTED
 - SET 5/8" X 30" REBAR WITH YELLOW PLASTIC CAP, MARKED "JUB ENGINEERS, INC. PLS 13419"
 - ⊙ FOUND 1" IRON PIPE-AS NOTED
 - △ CALCULATED POINT, NOTHING FOUND OR SET
 - ⊕ MC FOUND MEANDER CORNER-AS NOTED
 - EXISTING EASEMENT LOCATIONS ARE SHOWN PER EASEMENT LEGAL DESCRIPTION AND/OR THEIR PHYSICAL APPURTENANCES.
 - CALCULATED LINE OR MATHEMATICAL TIE LINE
 - SECTION LINE OR SUBDIVISIONAL LINE
 - [] APPROXIMATE LOT FRONTAGE ALONG ORDINARY HIGH WATER MARK
 - { } DISTANCE FROM THE MATHEMATICAL TIE LINE TO THE APPROXIMATE ORDINARY HIGH WATER MARK. THESE ARE AN EXTENSION OF THE LOT LINES AND HAVE THE SAME BEARING, UNLESS OTHERWISE NOTED (NOTE: ONLY DISTANCES EXCEEDING 5 FEET ARE DIMENSIONED)
 - P.O.B. POINT OF BEGINNING
- NOTE: THE LAKESIDE BOUNDARY OF THE WATERFRONT LOTS IS THE ORDINARY HIGH WATER MARK (OHWM) OF PRIEST LAKE, WHICH IS SHOWN APPROXIMATELY HEREON. THE LOT ACREAGES AND FRONTAGES ARE CALCULATED AND SHOWN TO THE APPROXIMATE OHWM.

CURVE TABLE					
CURVE #	LENGTH	RADIUS	DELTA	CHORD BEARING	CHORD LENGTH
C12	221.66'	350.00'	36°17'11"	S53°31'17"E	217.98'
C16	78.92'	500.00'	9°02'36"	S39°54'00"E	78.84'
C17	59.67'	200.00'	17°05'41"	S35°52'28"E	59.45'
C18	165.10'	320.00'	29°33'41"	S50°09'32"E	163.28'
C19	83.65'	530.00'	9°02'36"	S39°54'00"E	83.57'
C20	33.87'	170.00'	11°24'56"	S38°42'50"E	33.82'

RECORD INFORMATION

R1: RECORD OF SURVEY BY THOMAS G. BLUMENSTEIN, PLS 5288, DATED JUNE 24, 1987, RECORDING NUMBER 336643, RECORDS OF BONNER COUNTY.

R2: AN EASEMENT IN FAVOR OF COOLIN SEWER DISTRICT, DATED AUGUST 29, 1974, RECORDED UNDER EASEMENT NUMBER 4294, RECORDS OF BONNER COUNTY.

Instrument # 840162
 BONNER COUNTY, SANDPOINT, IDAHO
 2-22-2013 09:24:34 No. of Pages: 6
 Recorded for: STATE OF IDAHO/BK 10 PG 165 CLAM
 MARIE SCOTT Fee: 0.00
 Ex-Officio Recorder Deputy CB
 Index to PLATS

Gregory Russell
 Digitally signed on:
 02/01/2013

STATE SUBDIVISION-CLAMBAKE POINT			
A PORTION OF SECTIONS 21 AND 22, TOWNSHIP 60 NORTH, RANGE 4 WEST, BOISE MERIDIAN, BONNER COUNTY, IDAHO			
		J-U-B ENGINEERS, Inc. 7825 Meadowlark Way Coeur d'Alene, Idaho 83815 Phone: 208.762.8787	
J-U-B ENGINEERS, INC.		DWG NAME: 20-11-035_Clambake Point	
DR. DFG	CH. GJR / DRB	SHEET 6	OF 6
SCALE: 1"=50'	DATE: February 2013	PROJ. NO.: 20-11-035	